


NORSEMENS ROAD IMPROVEMENT PLAN CORONET BAY WETLANDS

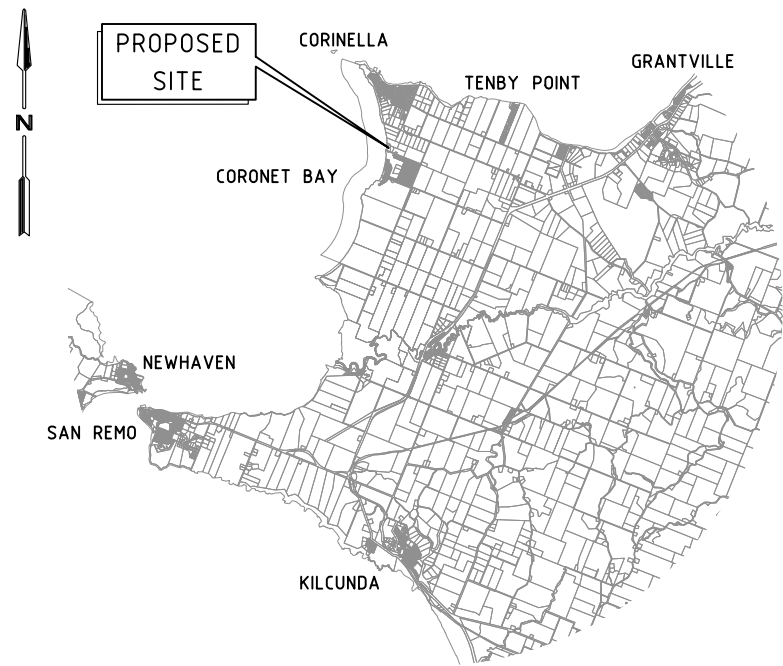

LOCALITY PLAN
SCALE: 1:250,000

DRAWING INDEX

DRAWING NO.	TITLE
2706-001	LOCALITY PLAN, KEY PLAN, GENERAL NOTES & DRAWING INDEX PLAN
2706-101	GENERAL ARRANGEMENT PLAN
2706-201	EXISTING CONDITIONS PLAN
2706-301	GEOMETRIC LAYOUT PLAN
2706-401	LONGITUDINAL SECTION PLAN
2706-501	CROSS SECTION PLAN

GENERAL NOTES

G1. THIS DRAWING SHALL BE READ IN CONJUNCTION WITH THE SPECIFICATION AND ALL OTHER LISTED REFERENCE DRAWINGS AND OTHER WRITTEN INSTRUCTIONS AS MAY BE DISCUSSED DURING THE CONTRACT.

G2. ALL STANDARD DRAWINGS REFER TO INFRASTRUCTURE DESIGN MANUAL STANDARD DRAWINGS (www.designmanual.com.au) UNLESS NOTED OTHERWISE.

G3. DO NOT SCALE OFF THESE DRAWINGS.

G4. ALL DIMENSIONS AND LEVELS TO BE SITE CHECKED AND ANY DISCREPANCY REPORTED TO THE SUPERINTENDENT.

G5. ANY VARIATION TO THE DETAILS SHOWN ON THE DRAWING MUST BE AUTHORISED BY THE SUPERINTENDENT PRIOR TO ANY CONSTRUCTION AND/OR FABRICATION.

G6. CONSTRUCTION WORK SHALL BE CARRIED OUT STRICTLY IN ACCORDANCE WITH THE OCCUPATIONAL HEALTH AND SAFETY ACT.

G7. ALL PROPRIETARY ITEMS SHALL BE INSTALLED IN STRICT ACCORDANCE WITH MANUFACTURER'S RECOMMENDATIONS.

G8. ALL DIMENSIONS ARE IN METRES UNLESS NOTED OTHERWISE.

G9. ALL RL'S AND F.S.L ARE IN METRES A.H.D.

G10. PRIOR TO PLACEMENT OF ANY FILL OR PAVEMENT, THE EXPOSED SUBGRADE SHALL BE COMPACTED IN ACCORDANCE WITH AS1289 5.1.1-2003, TO THE APPROVAL OF THE SUPERINTENDENT. ANY SOFT SPOTS SHALL BE REMOVED AND REPLACED WITH APPROVED COMPACTED FILL MATERIAL.

G11. THE CONTRACTOR SHALL BE RESPONSIBLE FOR THE DE-WATERING OF ALL TRENCHES.

G12. AT LEAST TWO WEEKS PRIOR TO COMMENCEMENT OF WORK, PREPARE AND FORWARD TO THE SUPERINTENDENT, A DETAILED TRAFFIC MANAGEMENT PLAN FOR APPROVAL.

G13. PROVIDE TO SUPERINTENDENT A COPY OF THE CONSTRUCTION PROGRAM DETAILING THE DATES OF COMMENCEMENT AND COMPLETION FOR EACH OF THE VARIOUS STAGES OF WORK.

G14. ALL VEGETATION TRIMMING/REMOVAL MUST BE ASSESSED AND APPROVED BY THE SUPERINTENDENT PRIOR TO TRIMMING OR REMOVAL.

G15. ALL EXISTING SIGNS AND POSTS SHALL BE REMOVED AND/OR RELOCATED, TRANSPORTED AS DIRECTED BY THE SUPERINTENDENT.

G16. ALL ASSETS MODIFIED OR DAMAGED BY THE PROPOSED WORKS SHALL BE REINSTATED TO THE SATISFACTION OF THE ASSET OWNER AND SUPERINTENDENT.

G17. THE CONTRACTOR MUST HAVE "CONSENT TO CONDUCT WORKS IN A ROAD RESERVE" PERMIT FROM VICROADS PRIOR TO ANY WORKS UNDERTAKEN.






SITE PLAN
SCALE: 1:1,000

**FOR DISCUSSION
PURPOSES ONLY**

REV	APP.	DATE	DESCRIPTION	REV	APP.	DATE	DESCRIPTION	SURVEYED	AR	DATUM	AHD/MGA
A	AB	16.12.19	FOR DISCUSSION PURPOSE ONLY					DESIGNED	WL	DATE	16.12.2019
								APPROVED	AB	SHEET SIZE	A3
								APP DATE	16.12.2019	SCALE	AS SHOWN

CAD FILE: J:\Groups\Design\Projects\Coronet Bay\3046 Norsemen's Rd Improvement Design

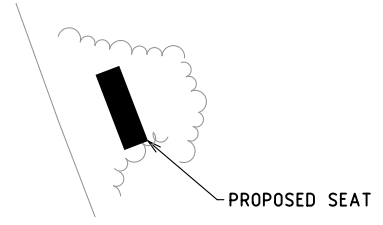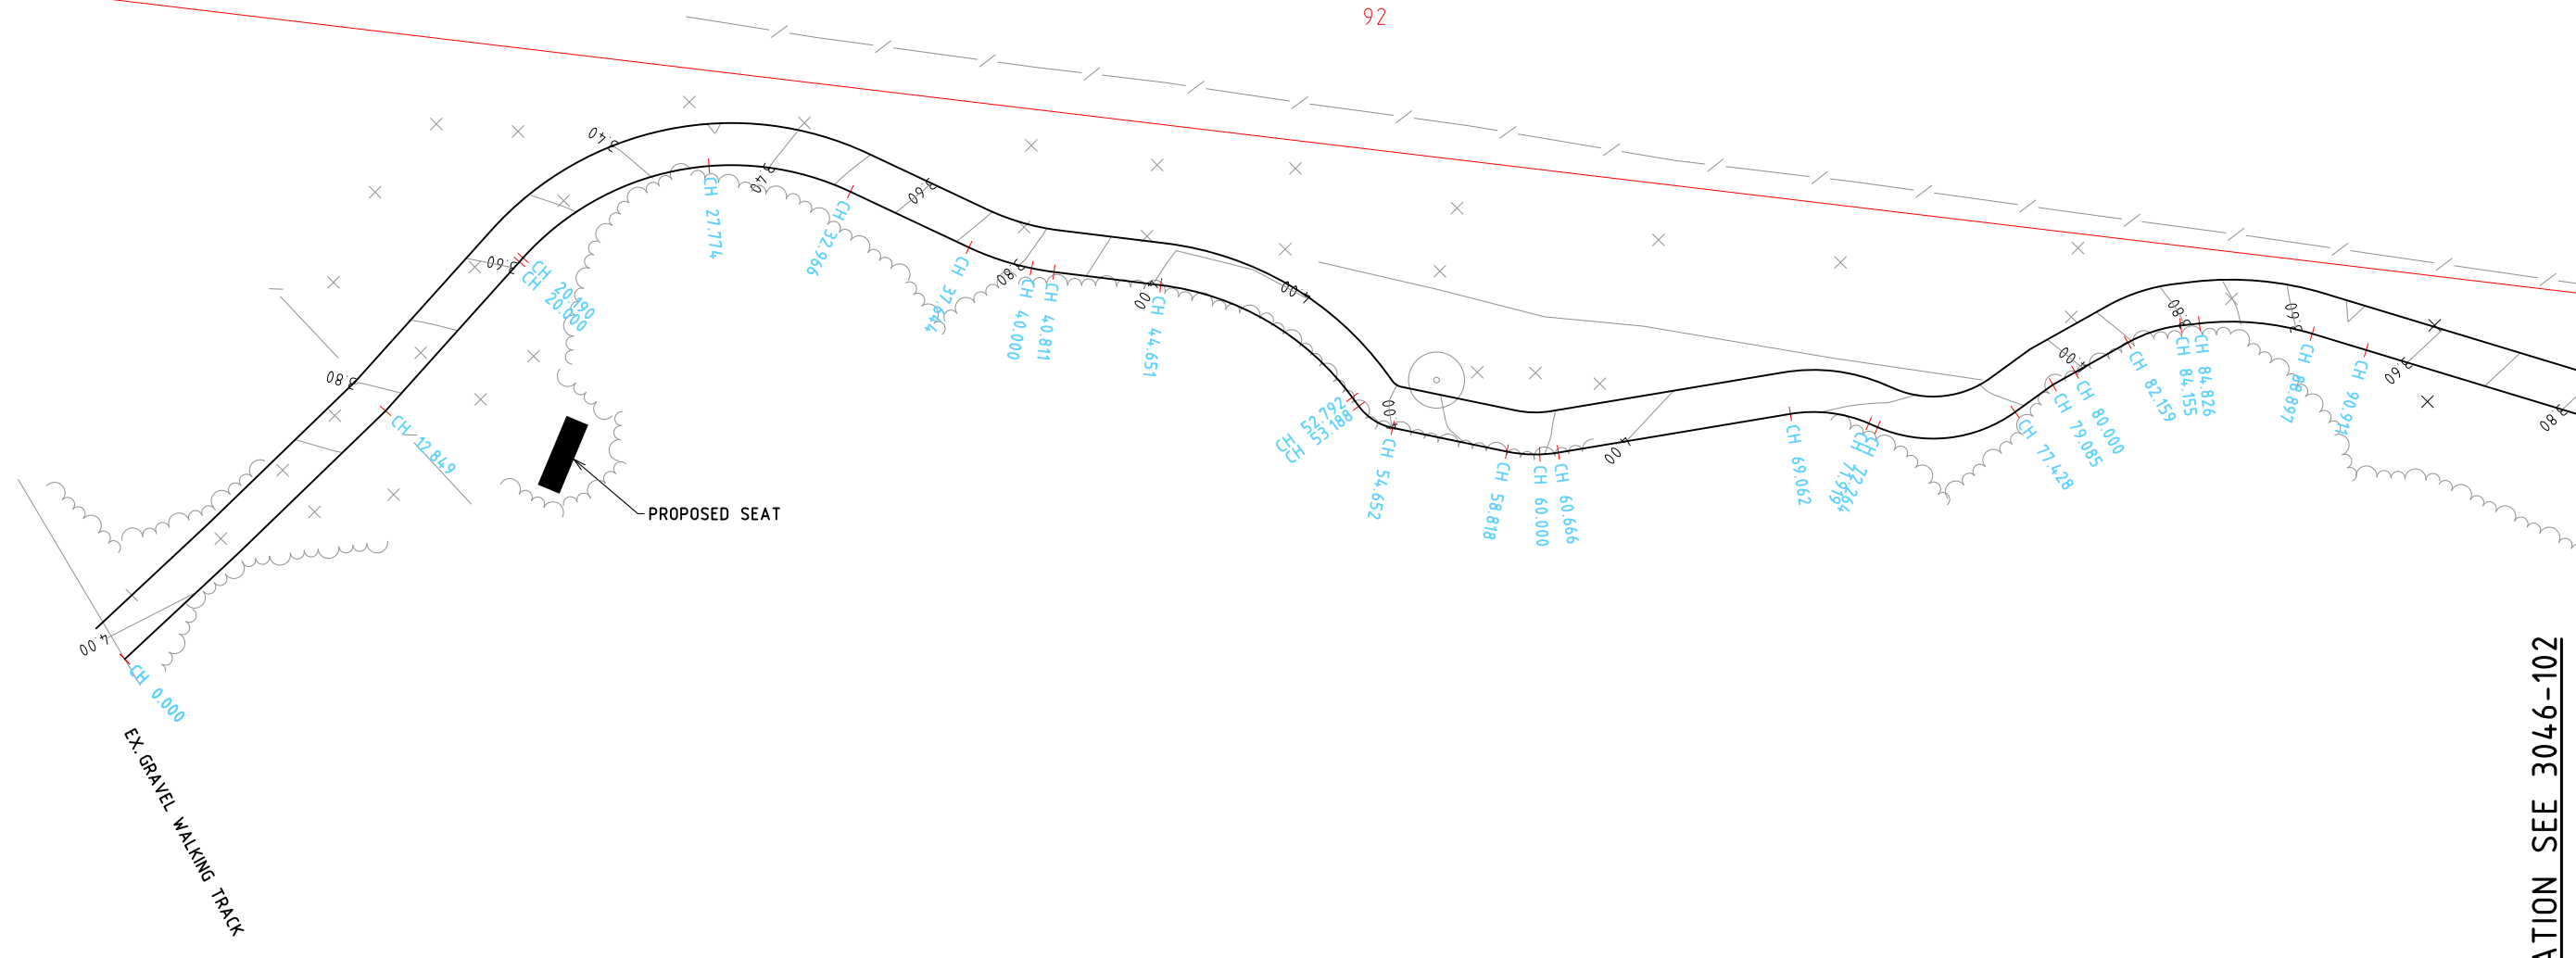 


EXISTING WETLANDS

LEGEND

	- VEGETATION		- JUNCTION PIT
	- FENCE		- STREET SIGN
	- TREE		- BOLLARD

WARNING
 BEWARE OF TITLE POSITIONS
 A DETAILED RE-ESTABLISHMENT SURVEY HAS NOT BEEN PROVIDED. IF TITLE BOUNDARIES ARE REQUIRED TO BE LOCATED ACCURATELY A FULL RE-ESTABLISHMENT SURVEY IS RECOMMENDED

FOR DISCUSSION PURPOSES ONLY

 

FOR CONTINUATION SEE 3046-102

BASS COAST
 76 MCBRIDE AVENUE
 (P.O. BOX 118)
 WONTHAGGI VIC 3995
 TEL: (03) 5671 2211
 FAX: (03) 5671 2222
 www.basscoast.vic.gov.au

REV	APP	DATE	DESCRIPTION	REV	APP	DATE	DESCRIPTION
A	AB	16.12.19	FOR DISCUSSION PURPOSE ONLY				

CAD FILE: J:\Groups\Design\Projects\Coronet Bay\3046 Norsemen's Rd Improvement Design


PROJECT:
 NORSEMENS ROAD
 IMPROVEMENT PLAN
 CORONET BAY WETLANDS

DRAWING:
 GENERAL ARRANGEMENT PLAN


DRAWING No.
 3046-101
 SHEET 1 of 4
 REVISION A

FOR CONTINUATION SEE 3046-101

FOR CONTINUATION SEE 3046-103

 

92

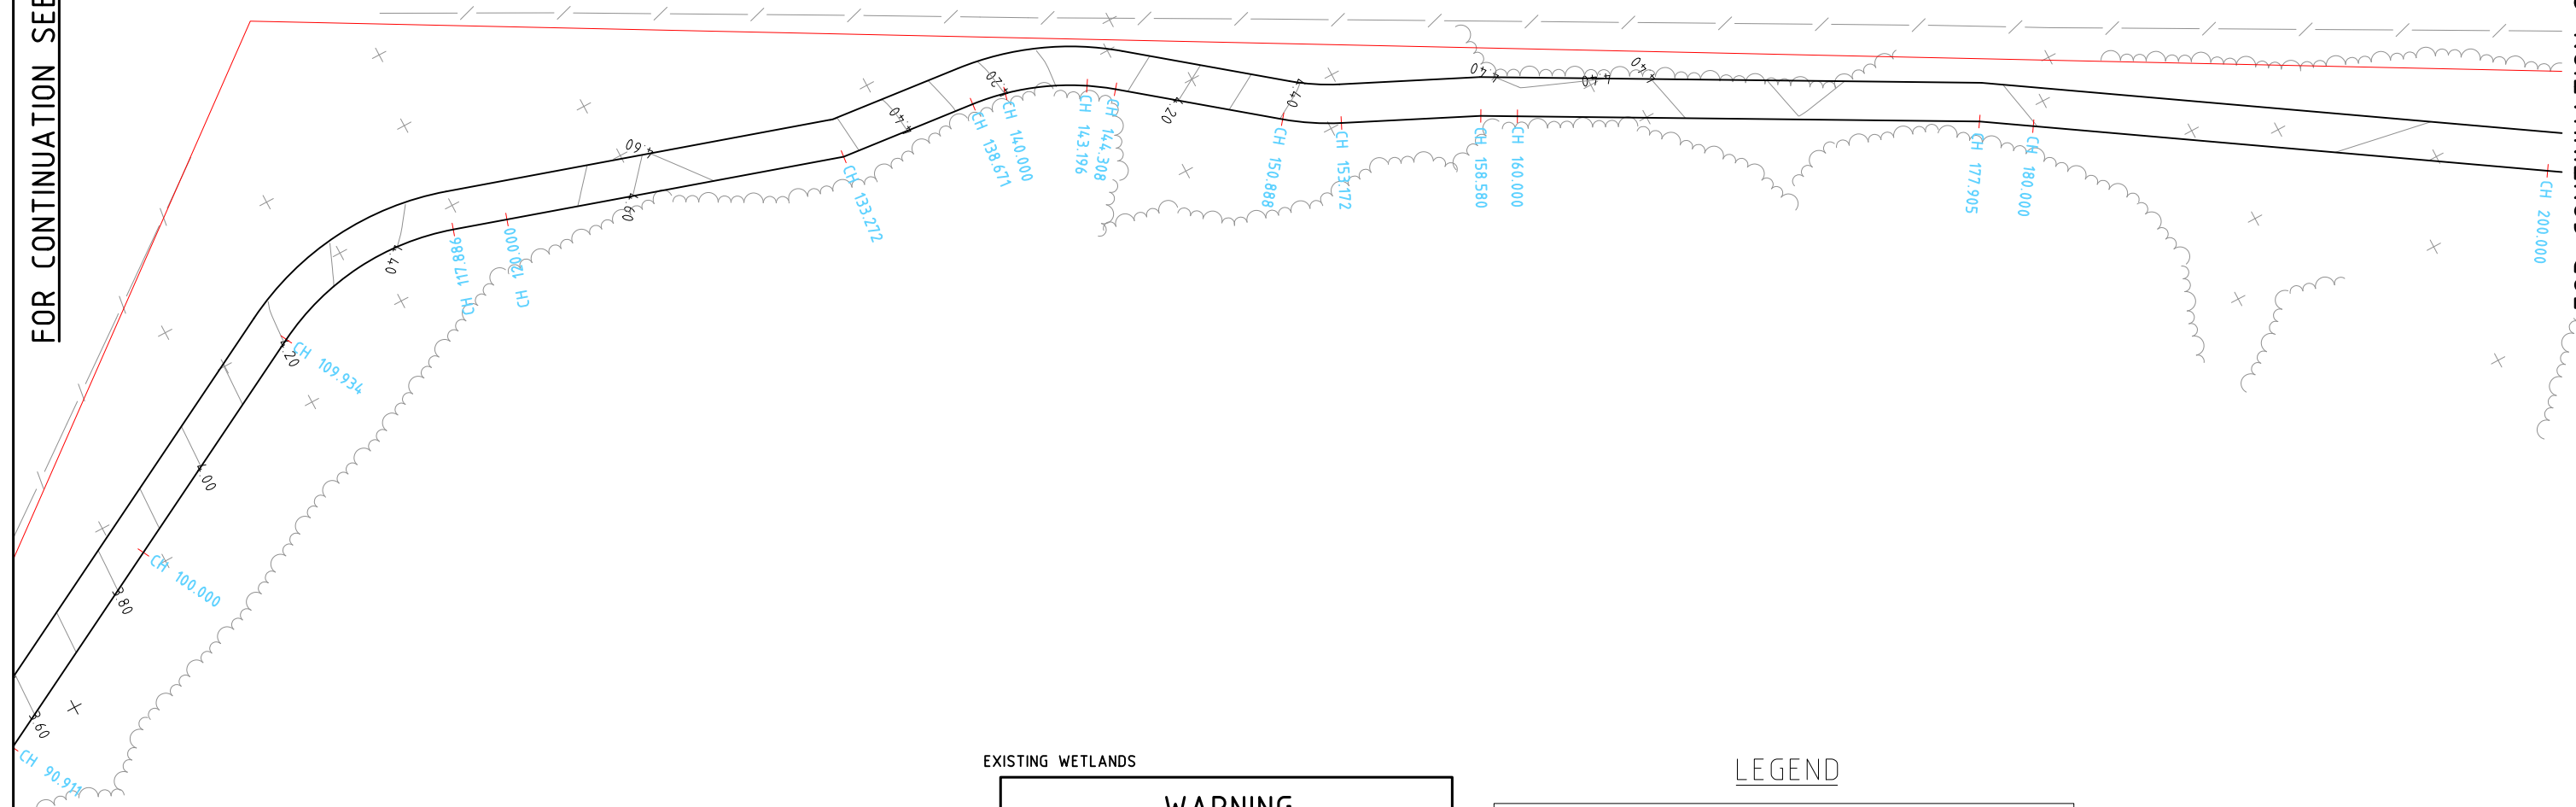


EXISTING WETLANDS

WARNING
 BEWARE OF TITLE POSITIONS
 A DETAILED RE-ESTABLISHMENT SURVEY HAS NOT BEEN PROVIDED. IF TITLE BOUNDARIES ARE REQUIRED TO BE LOCATED ACCURATELY A FULL RE-ESTABLISHMENT SURVEY IS RECOMMENDED

LEGEND

- VEGETATION	- JUNCTION PIT
- FENCE	- STREET SIGN
- TREE	- BOLLARD

FOR DISCUSSION PURPOSES ONLY

 

BASS COAST
 76 MCBRIDE AVENUE
 (P.O. BOX 118)
 WONTHAGGI VIC 3995
 TEL: (03) 5671 2211
 FAX: (03) 5671 2222
 www.basscoast.vic.gov.au


REV	APP	DATE	DESCRIPTION	REV	APP	DATE	DESCRIPTION	SURVEYED	AR	DATUM	AHD/MGA
A	AB	16.12.19	FOR DISCUSSION PURPOSE ONLY					DESIGNED	WL	DATE	16.12.2019
								APPROVED	AB	SHEET SIZE	A3
								APP DATE	16.12.2019	SCALE	1:250

CAD FILE: J:\Groups\Design\Projects\Coronet Bay\3046 Norsemen's Rd Improvement Design

PROJECT:
 NORSEMENS ROAD
 IMPROVEMENT PLAN
 CORONET BAY WETLANDS

DRAWING:
 GENERAL ARRANGEMENT PLAN


DRAWING No.
 3046-102
 SHEET 2 of 4
 REVISION A

 

92




 


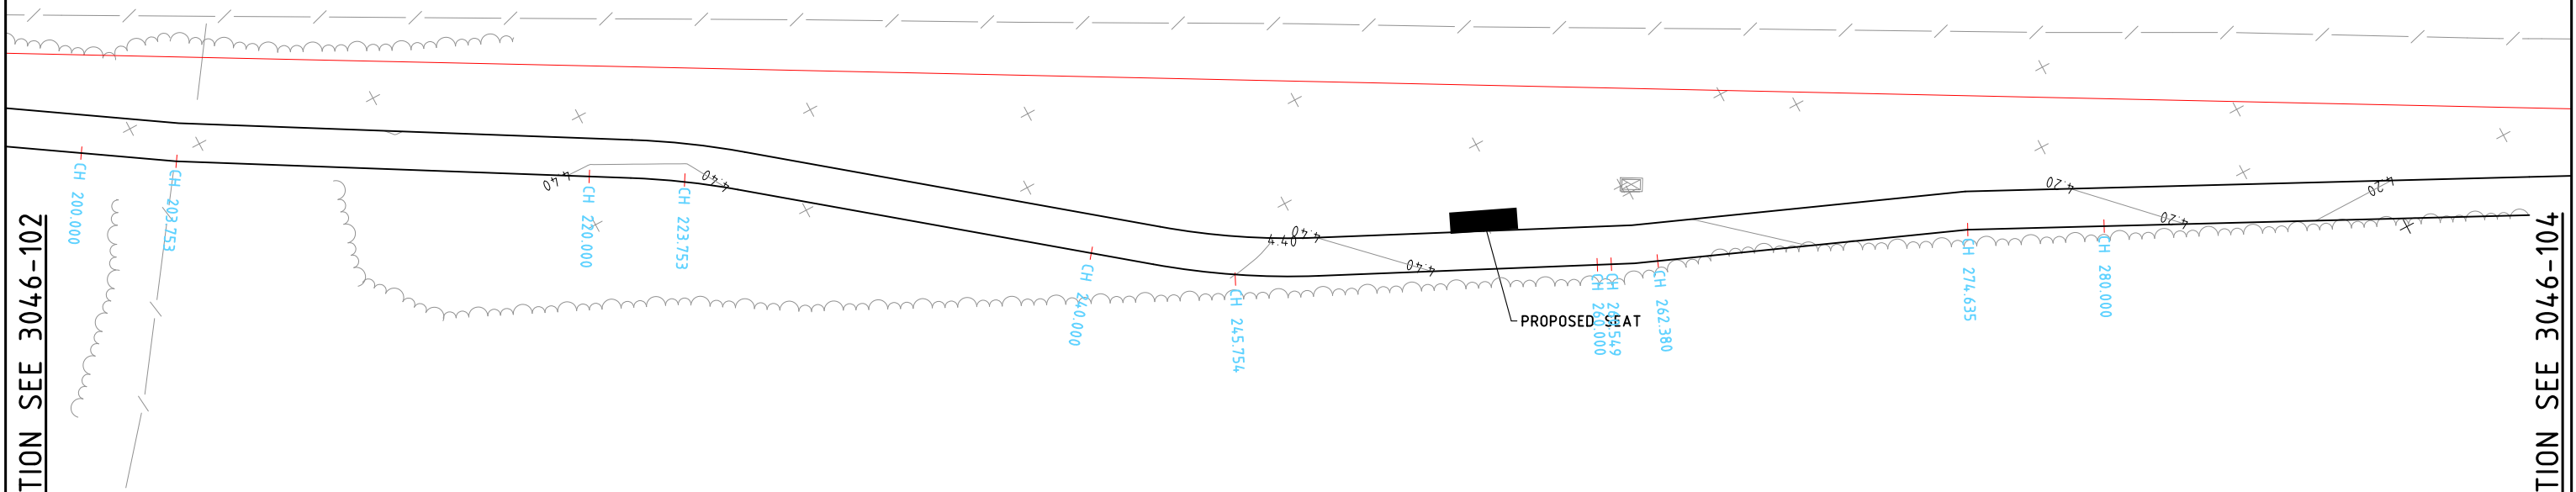FOR CONTINUATION SEE 3046-102

FOR CONTINUATION SEE 3046-104




WARNING
 BEWARE OF TITLE POSITIONS
 A DETAILED RE-ESTABLISHMENT SURVEY HAS NOT
 BEEN PROVIDED. IF TITLE BOUNDARIES ARE
 REQUIRED TO BE LOCATED ACCURATELY A FULL
 RE-ESTABLISHMENT SURVEY IS RECOMMENDED

LEGEND

 - VEGETATION	 - JUNCTION PIT
 - FENCE	 - STREET SIGN
 - TREE	 - BOLLARD

**FOR DISCUSSION
PURPOSES ONLY**



1:250 (A3)
DIMENSIONS ARE IN METRES



76 MCBRIDE AVENUE
 (P.O. BOX 118)
 WONTHAGGI VIC 3995
 TEL: (03) 5671 2211
 FAX: (03) 5671 2222
 www.basscoast.vic.gov.au


REV	APP.	DATE	DESCRIPTION	REV	APP.	DATE	DESCRIPTION
A	AB	16.12.19	FOR DISCUSSION PURPOSE ONLY				

CAD FILE: J:\Groups\Design\Projects\Coronet Bay\3046 Norsemen's Rd Improvement Design

PROJECT:
 NORSEMENS ROAD
 IMPROVEMENT PLAN
 CORONET BAY WETLANDS

DRAWING: GENERAL ARRANGEMENT PLAN	DRAWING No. 3046-103
	SHEET 3 of 4
	REVISION A

FOR CONTINUATION SEE 3046-103

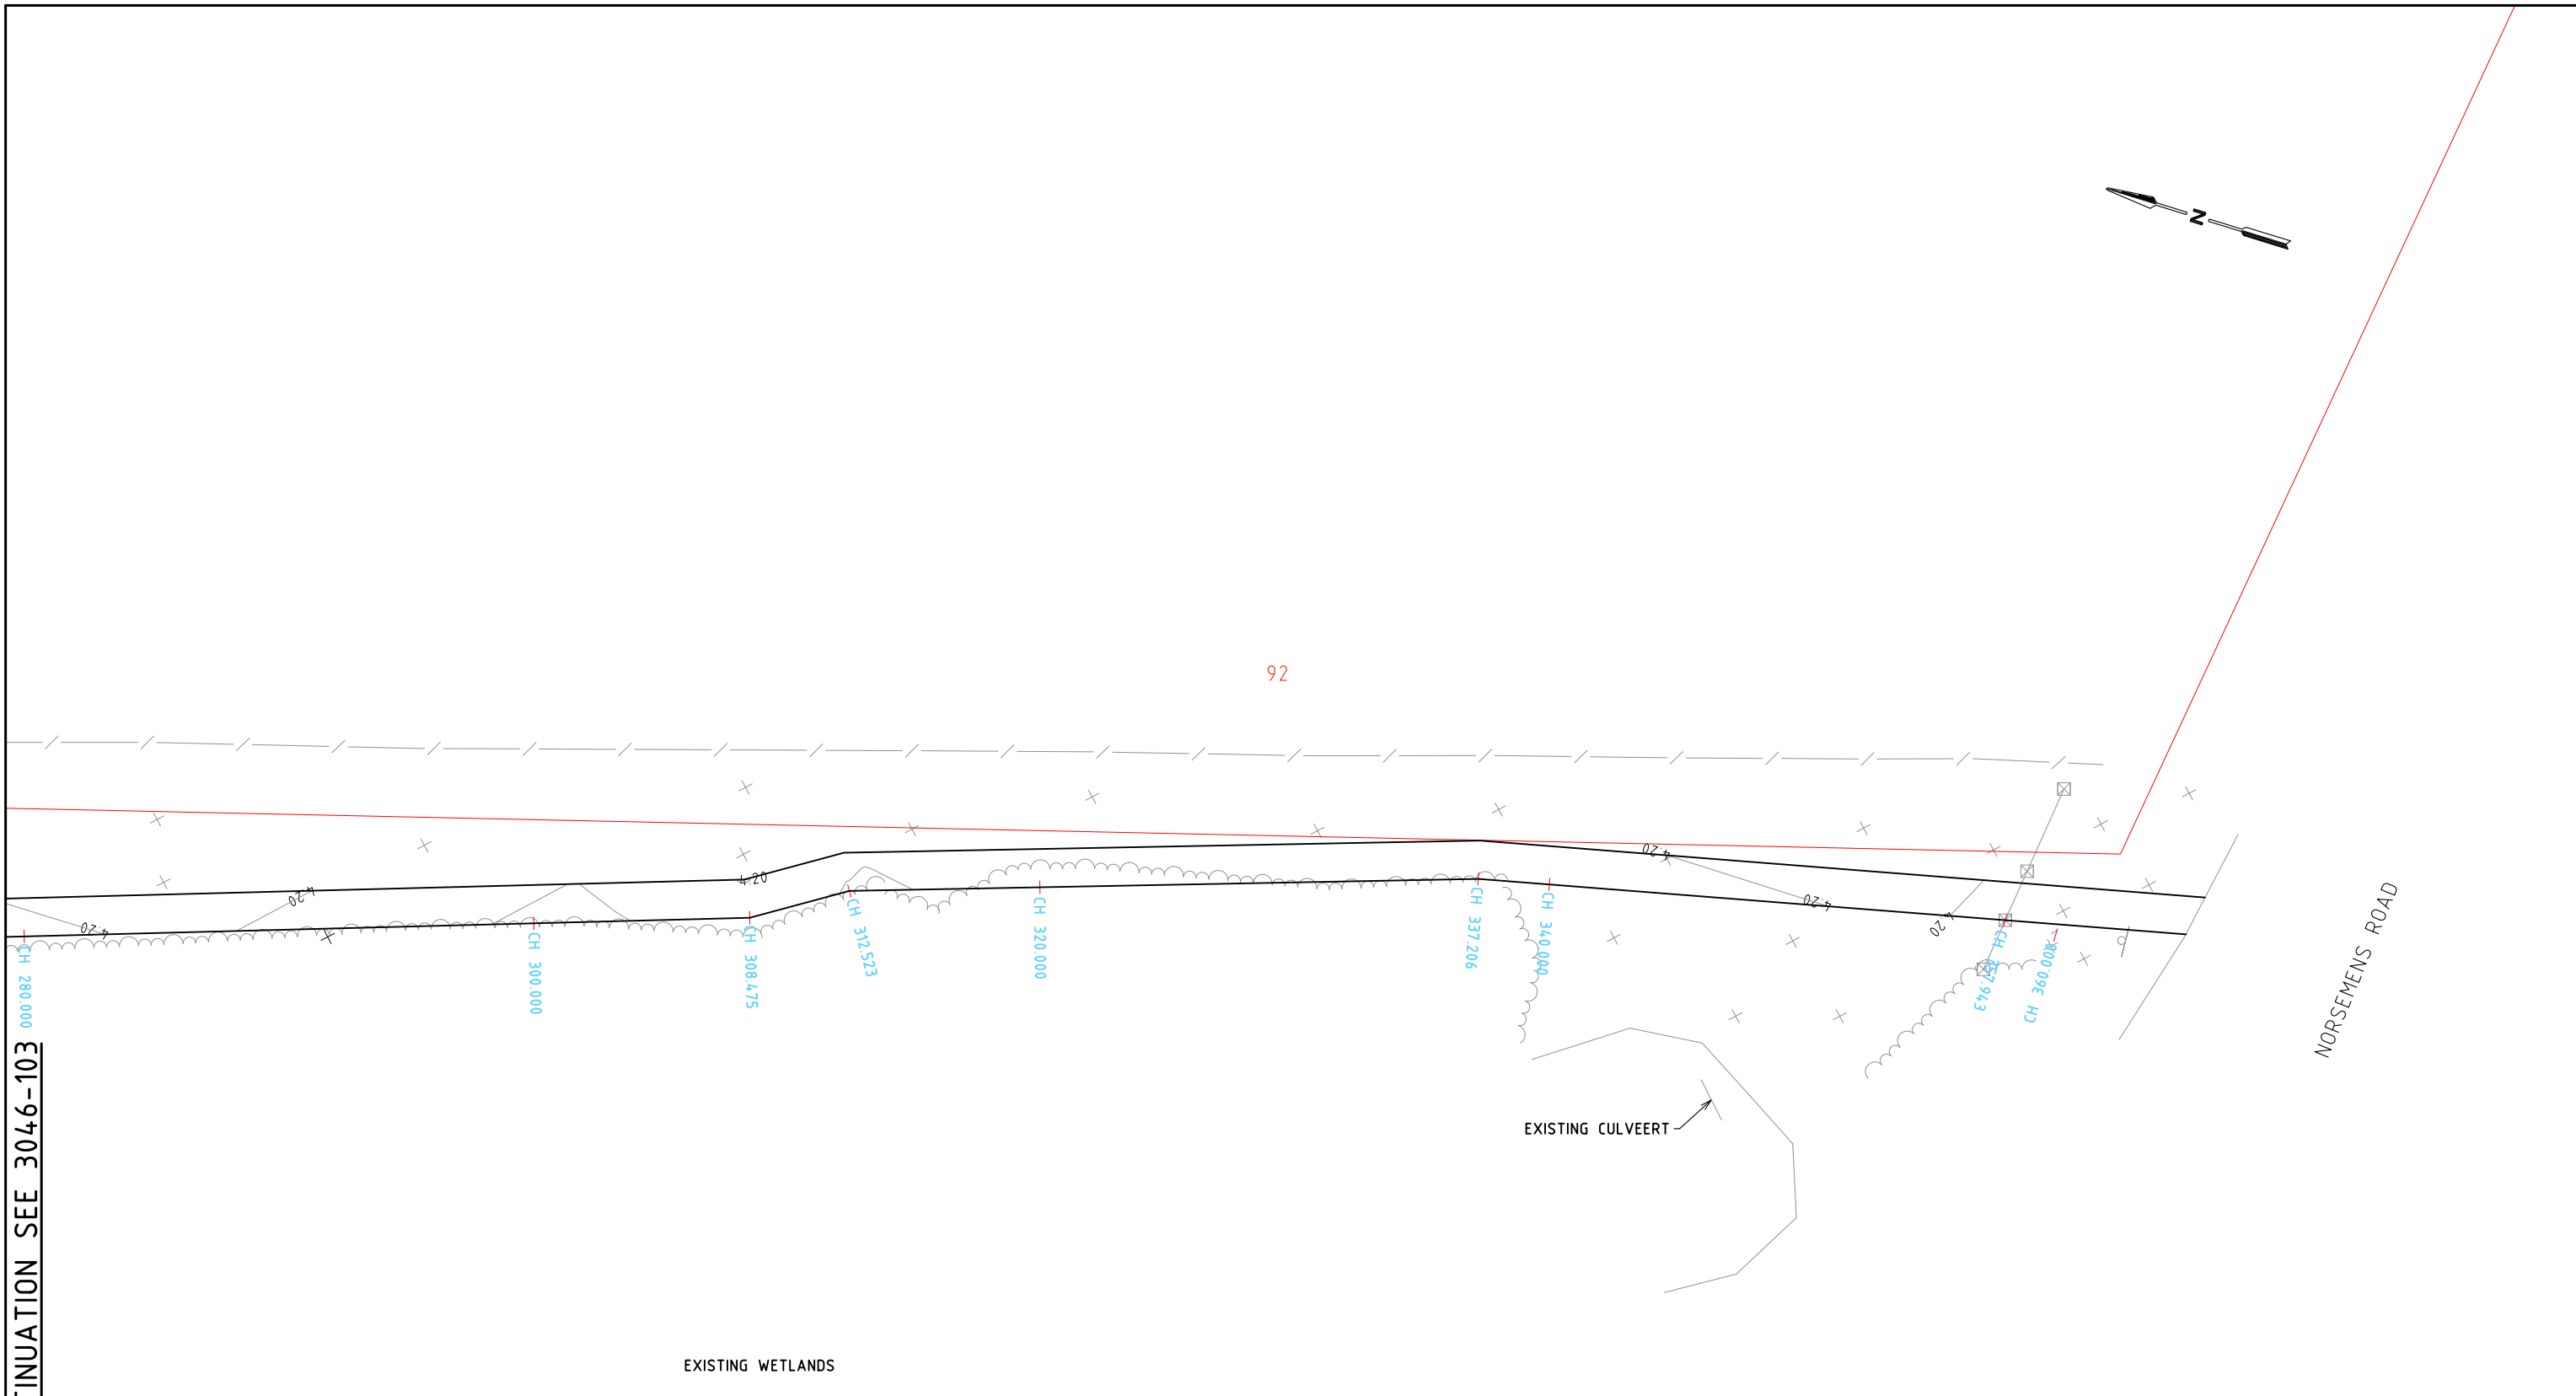

EXISTING WETLANDS

EXISTING CULVEERT

NORSEMENS ROAD

92


WARNING

BEWARE OF TITLE POSITIONS
A DETAILED RE-ESTABLISHMENT SURVEY HAS NOT
BEEN PROVIDED. IF TITLE BOUNDARIES ARE
REQUIRED TO BE LOCATED ACCURATELY A FULL
RE-ESTABLISHMENT SURVEY IS RECOMMENDED

LEGEND

- VEGETATION
- FENCE
- TREE
- JUNCTION PIT
- STREET SIGN
- BOLLARD

**FOR DISCUSSION
PURPOSES ONLY**

 

76 MCBRIDE AVENUE
(P.O. BOX 118)
WONTHAGGI VIC 3995
TEL: (03) 5671 2211
FAX: (03) 5671 2222
www.basscoast.vic.gov.au




REV	APP.	DATE	DESCRIPTION	REV	APP.	DATE	DESCRIPTION
A	AB	16.12.19	FOR DISCUSSION PURPOSE ONLY				

CAD FILE: J:\Groups\Design\Projects\Coronet Bay\3046 Norsemens Rd Improvement Design

PROJECT:
**NORSEMENS ROAD
IMPROVEMENT PLAN
CORONET BAY WETLANDS**



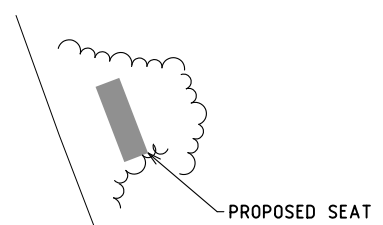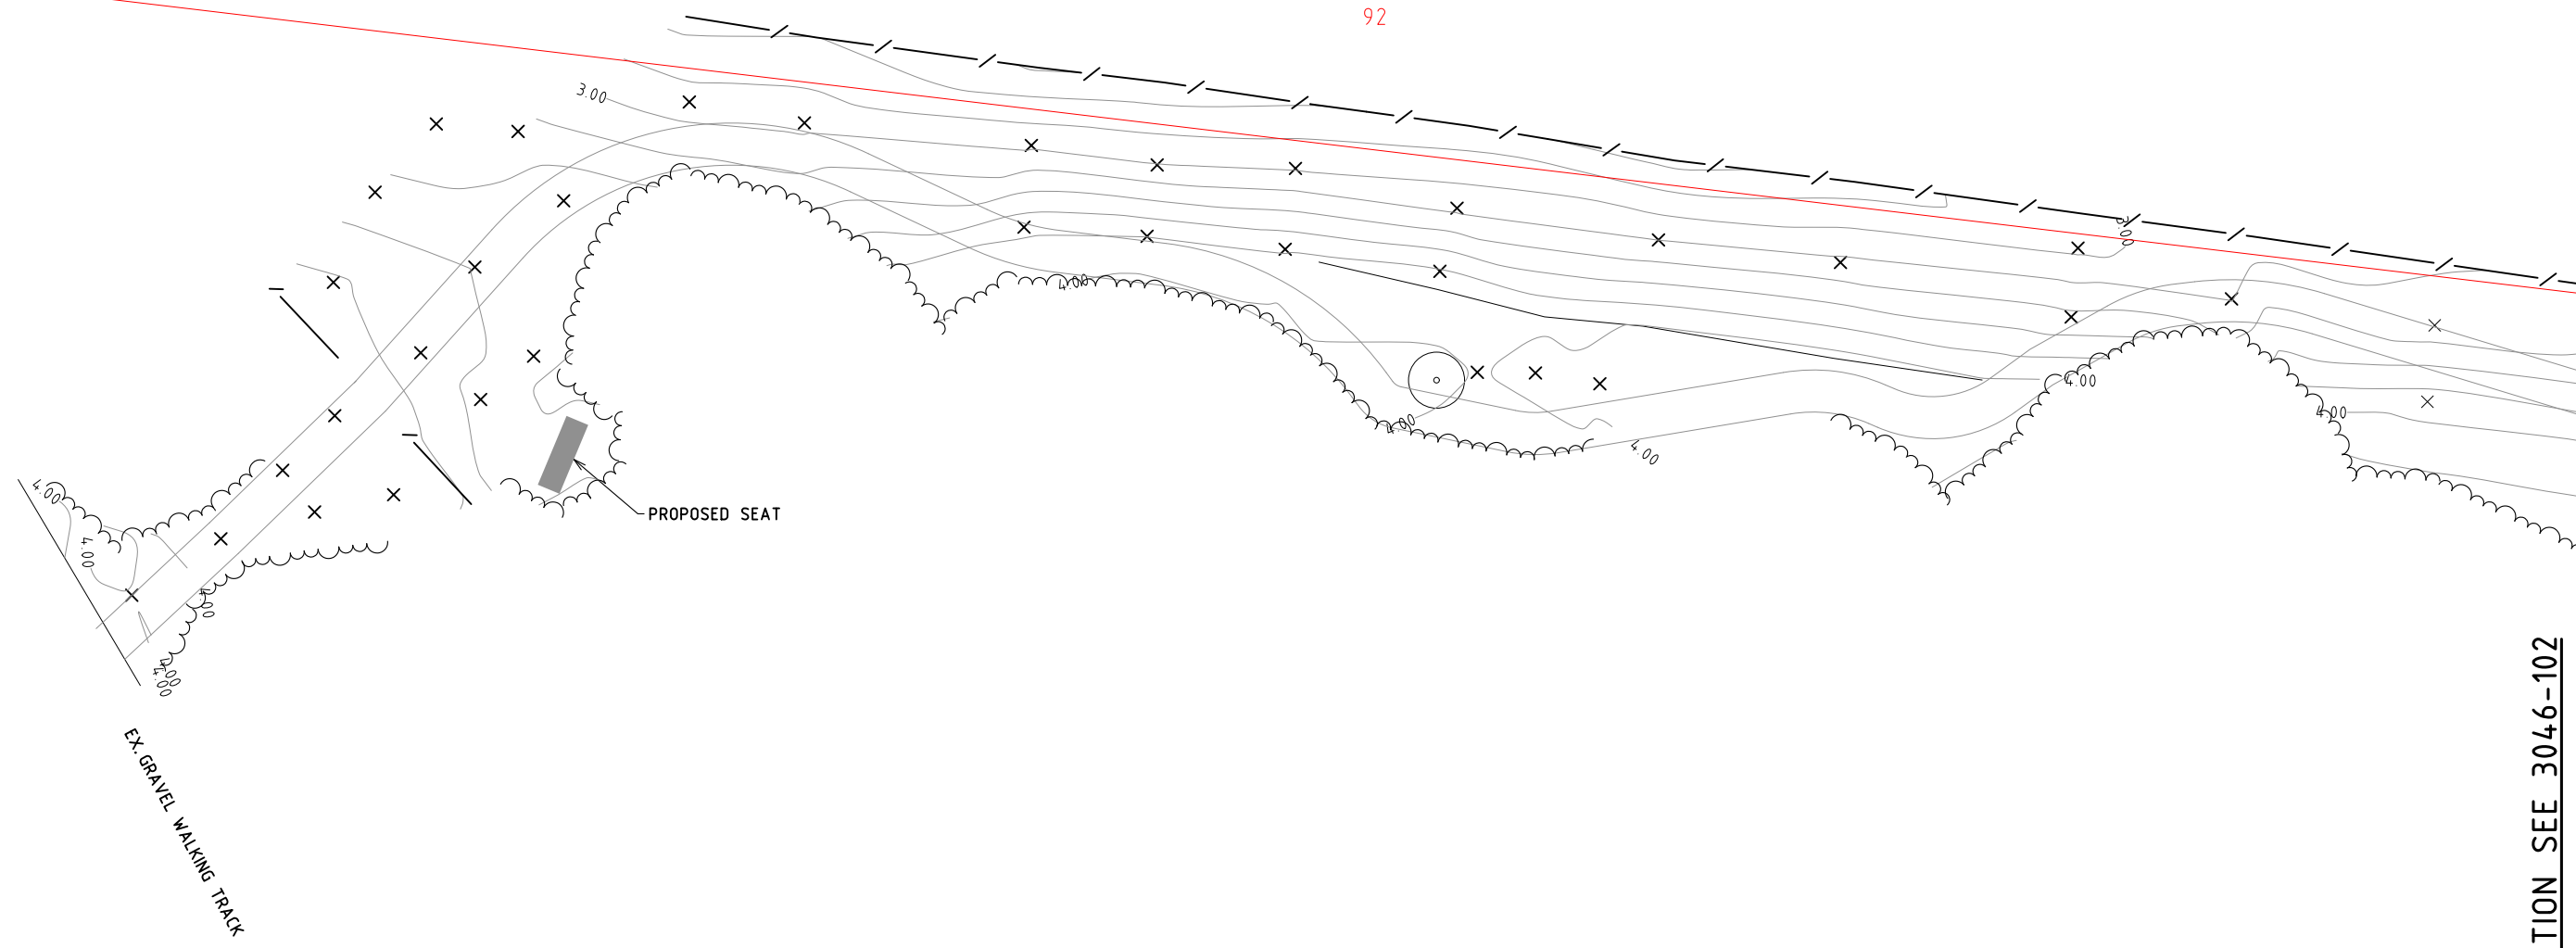 


DRAWING:
GENERAL ARRANGEMENT PLAN

DRAWING No.
3046-104
SHEET **4** of 4
REVISION **A**



EXISTING WETLANDS

 
LEGEND

	- VEGETATION		- JUNCTION PIT
	- FENCE		- STREET SIGN
	- TREE		- BOLLARD

WARNING

BEWARE OF TITLE POSITIONS
A DETAILED RE-ESTABLISHMENT SURVEY HAS NOT BEEN PROVIDED. IF TITLE BOUNDARIES ARE REQUIRED TO BE LOCATED ACCURATELY A FULL RE-ESTABLISHMENT SURVEY IS RECOMMENDED

**FOR DISCUSSION
PURPOSES ONLY**

 

FOR CONTINUATION SEE 3046-102



**BASS
COAST**

76 MCBRIDE AVENUE
(P.O. BOX 118)
WONTHAGGI VIC 3995
TEL: (03) 5671 2211
FAX: (03) 5671 2222
www.basscoast.vic.gov.au

REV	APP	DATE	DESCRIPTION	REV	APP	DATE	DESCRIPTION	SURVEYED	AR	DATUM	AHD/MGA
A	AB	16.12.19	FOR DISCUSSION PURPOSE ONLY					DESIGNED	WL	DATE	16.12.2019
								APPROVED	AB	SHEET SIZE	A3
								APP DATE	16.12.2019	SCALE	1:250

CAD FILE: J:\Groups\Design\Projects\Coronet Bay\3046 Norsemen's Rd Improvement Design


PROJECT:
**NORSEMENS ROAD
IMPROVEMENT PLAN
CORONET BAY WETLANDS**

DRAWING:
EXISTING CONDITION PLAN

DRAWING No.
3046-201

SHEET **1 of 4**


REVISION **A**

 

FOR CONTINUATION SEE 3046-101

FOR CONTINUATION SEE 3046-103

92

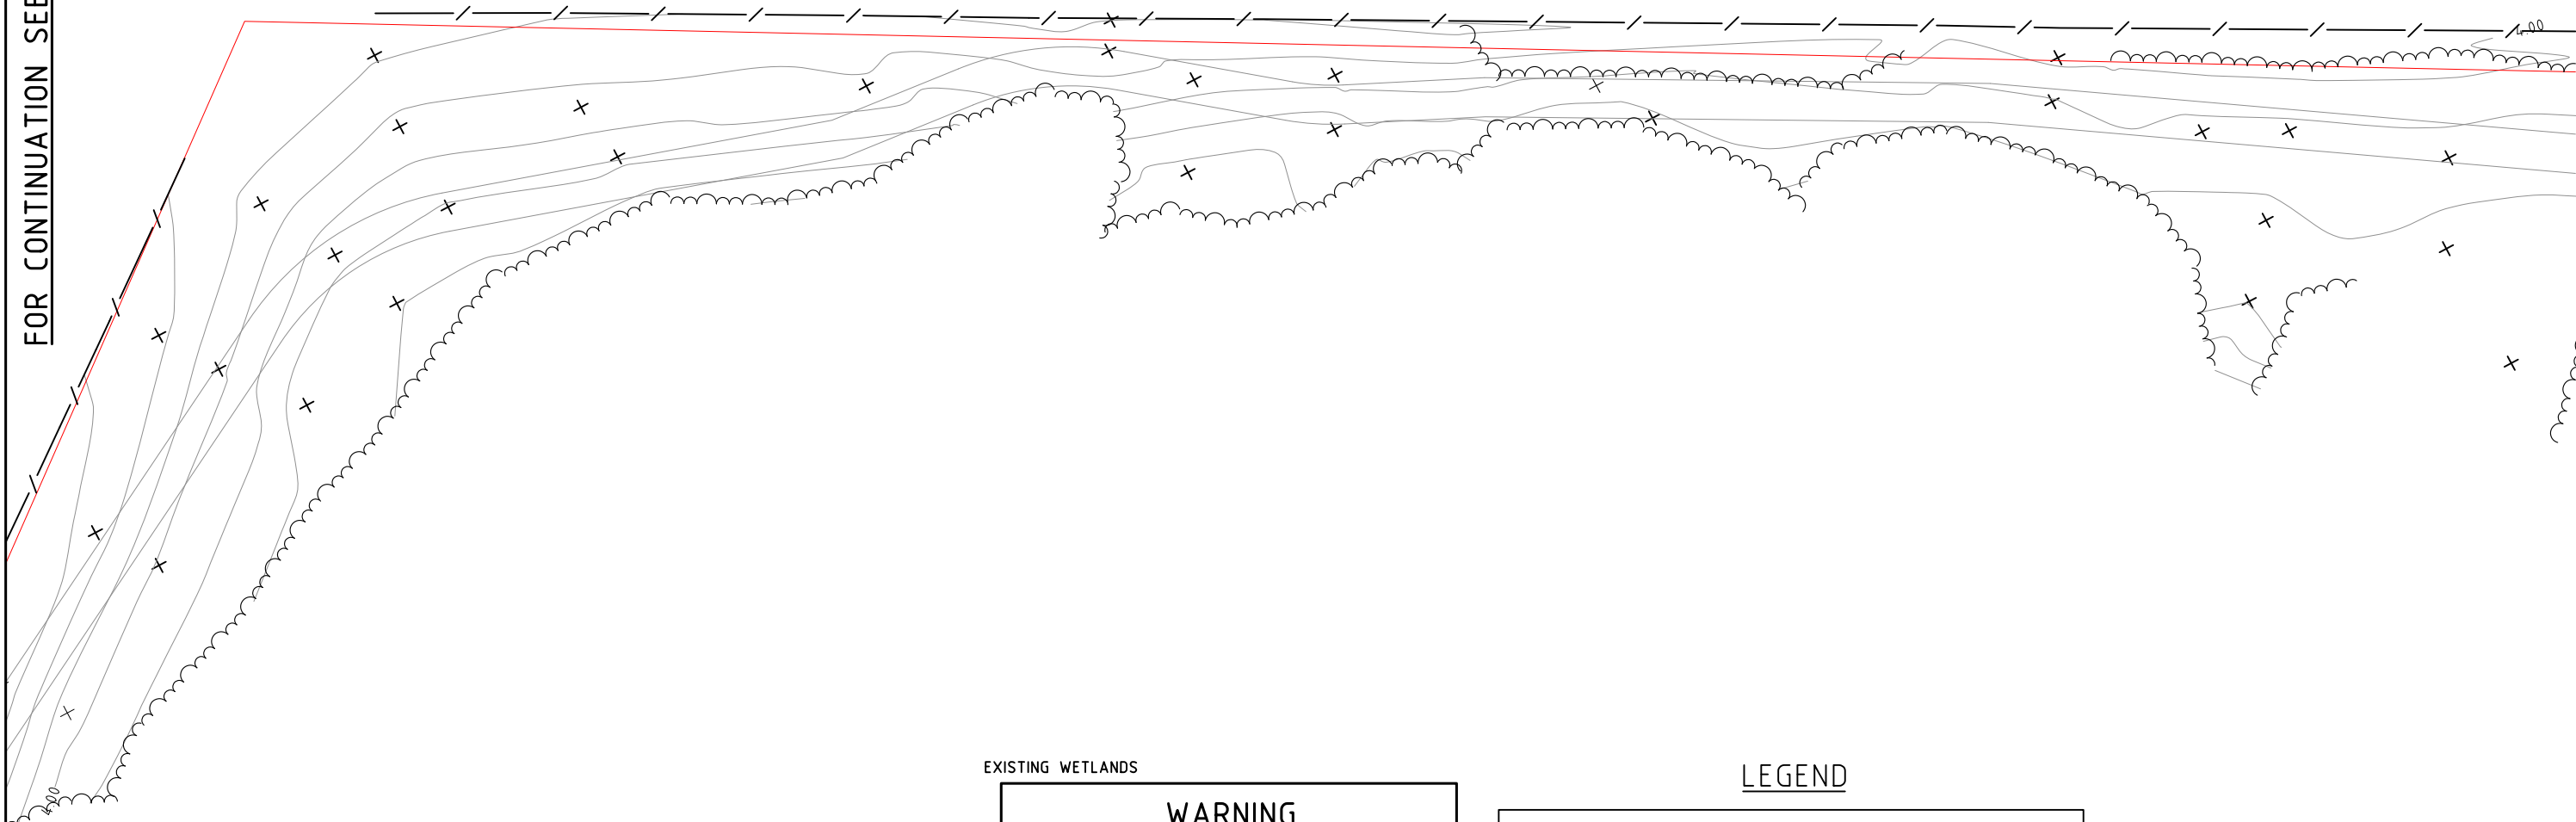

EXISTING WETLANDS

WARNING
 BEWARE OF TITLE POSITIONS
 A DETAILED RE-ESTABLISHMENT SURVEY HAS NOT BEEN PROVIDED. IF TITLE BOUNDARIES ARE REQUIRED TO BE LOCATED ACCURATELY A FULL RE-ESTABLISHMENT SURVEY IS RECOMMENDED

LEGEND

- VEGETATION
- FENCE
- TREE
- JUNCTION PIT
- STREET SIGN
- BOLLARD

**FOR DISCUSSION
PURPOSES ONLY**



76 MCBRIDE AVENUE
 (P.O. BOX 118)
 WONTHAGGI VIC 3995
 TEL: (03) 5671 2211
 FAX: (03) 5671 2222
 www.basscoast.vic.gov.au


REV	APP.	DATE	DESCRIPTION	REV	APP.	DATE	DESCRIPTION	SURVEYED	AR	DATUM	AHD/MGA
A	AB	16.12.19	FOR DISCUSSION PURPOSE ONLY					DESIGNED	WL	DATE	16.12.2019
								APPROVED	AB	SHEET SIZE	A3
								APP DATE	16.12.2019	SCALE	1:250

CAD FILE: J:\Groups\Design\Projects\Coronet Bay\3046 Norsemen's Rd Improvement Design


PROJECT:
 NORSEMENS ROAD
 IMPROVEMENT PLAN
 CORONET BAY WETLANDS

DRAWING:
 EXISTING CONDITION PLAN

DRAWING No.
 3046-202
 SHEET 2 of 4
 REVISION A

 

92

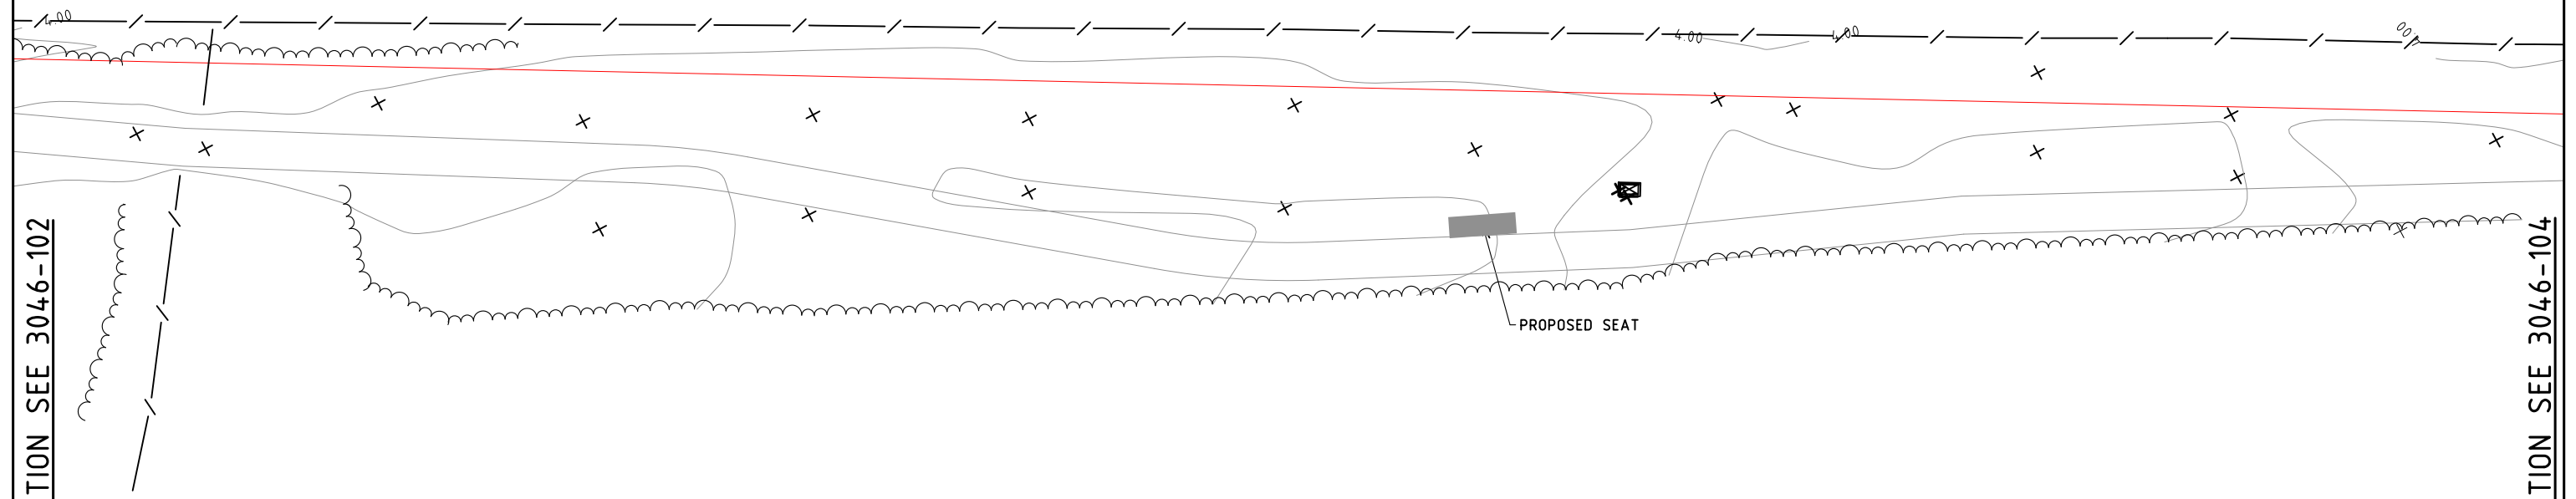

FOR CONTINUATION SEE 3046-102

FOR CONTINUATION SEE 3046-104

PROPOSED SEAT


WARNING

BEWARE OF TITLE POSITIONS
 A DETAILED RE-ESTABLISHMENT SURVEY HAS NOT BEEN PROVIDED. IF TITLE BOUNDARIES ARE REQUIRED TO BE LOCATED ACCURATELY A FULL RE-ESTABLISHMENT SURVEY IS RECOMMENDED

LEGEND

- VEGETATION
- FENCE
- TREE
- JUNCTION PIT
- STREET SIGN
- BOLLARD

FOR DISCUSSION PURPOSES ONLY

 

76 MCBRIDE AVENUE
 (P.O. BOX 118)
 WONTHAGGI VIC 3995
 TEL: (03) 5671 2211
 FAX: (03) 5671 2222
 www.basscoast.vic.gov.au

REV	APP.	DATE	DESCRIPTION	REV	APP.	DATE	DESCRIPTION	SURVEYED	AR	DATUM	AHD/MGA
A	AB	16.12.19	FOR DISCUSSION PURPOSE ONLY					DESIGNED	WL	DATE	16.12.2019
								APPROVED	AB	SHEET SIZE	A3
								APP DATE	16.12.2019	SCALE	1:250


CAD FILE: J:\Groups\Design\Projects\Coronet Bay\3046 Norsemen's Rd Improvement Design

PROJECT:
 NORSEMENS ROAD
 IMPROVEMENT PLAN
 CORONET BAY WETLANDS

DRAWING:
 EXISTING CONDITION PLAN

DRAWING No.
 3046-203
 SHEET 3 of 4
 REVISION A

FOR CONTINUATION SEE 3046-103

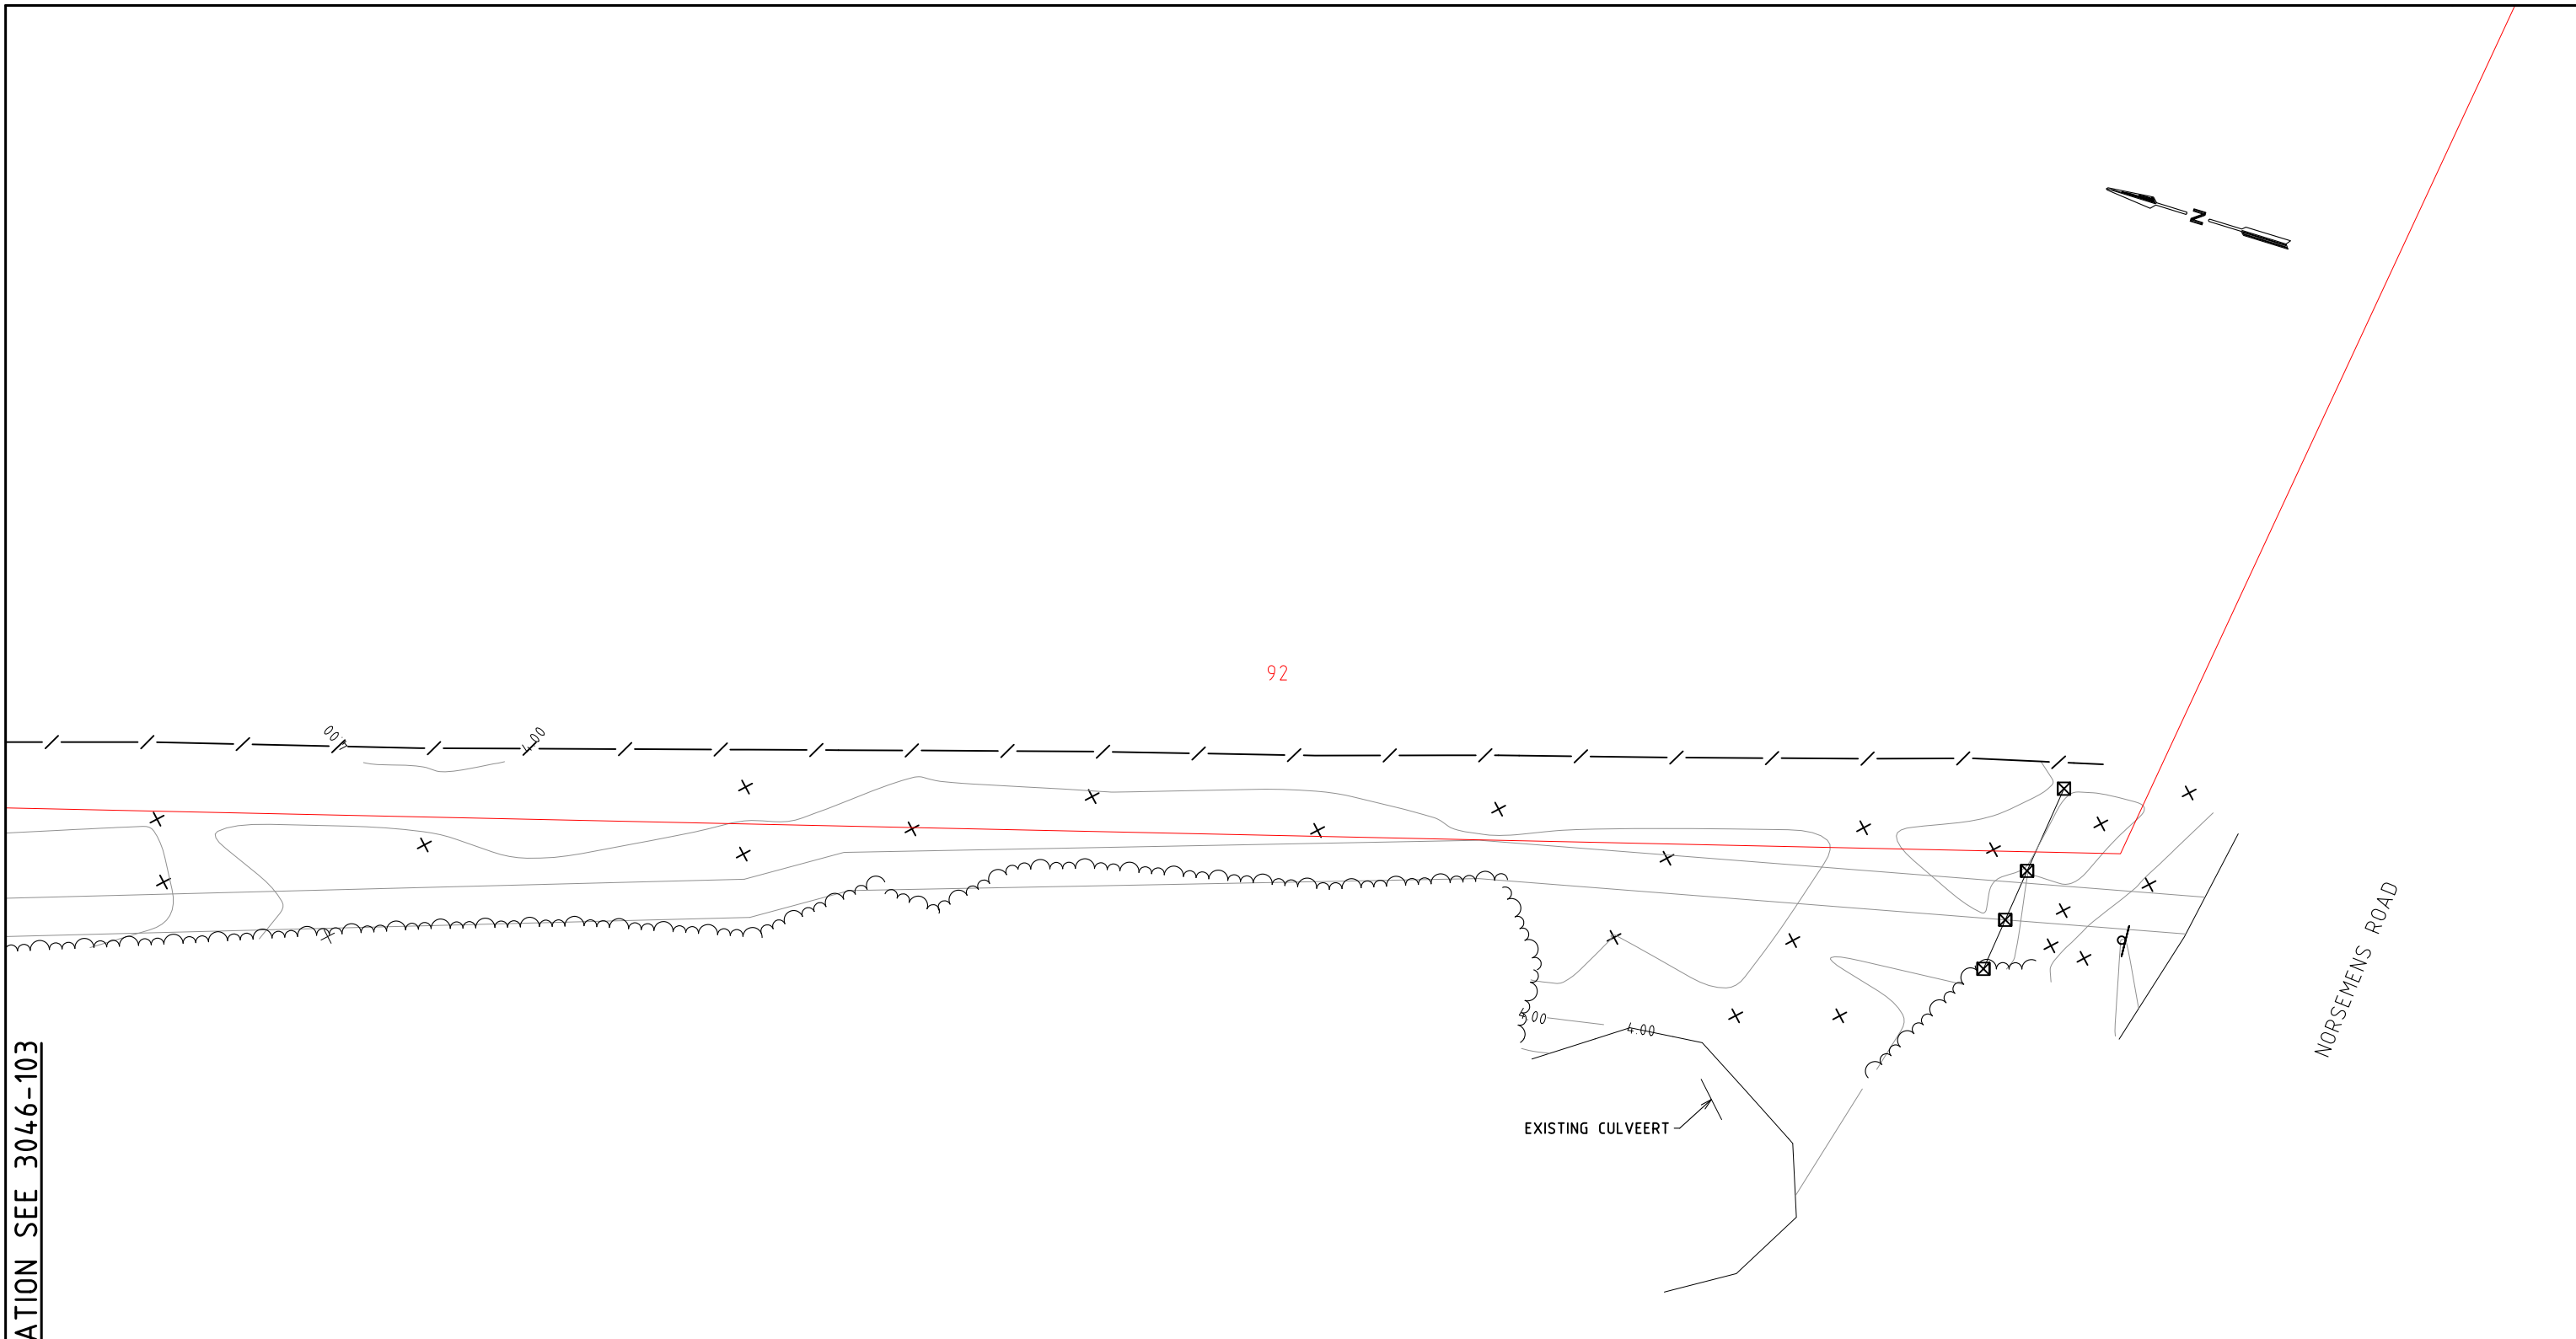

EXISTING WETLANDS

WARNING

BEWARE OF TITLE POSITIONS
A DETAILED RE-ESTABLISHMENT SURVEY HAS NOT
BEEN PROVIDED. IF TITLE BOUNDARIES ARE
REQUIRED TO BE LOCATED ACCURATELY A FULL
RE-ESTABLISHMENT SURVEY IS RECOMMENDED

LEGEND

- VEGETATION
- FENCE
- TREE
- JUNCTION PIT
- STREET SIGN
- BOLLARD

**FOR DISCUSSION
PURPOSES ONLY**



76 MCBRIDE AVENUE
(P.O. BOX 118)
WONTHAGGI VIC 3995
TEL: (03) 5671 2211
FAX: (03) 5671 2222
www.basscoast.vic.gov.au

REV	APP.	DATE	DESCRIPTION	REV	APP.	DATE	DESCRIPTION	SURVEYED	AR	DATUM	AHD/MGA
A	AB	16.12.19	FOR DISCUSSION PURPOSE ONLY					DESIGNED	WL	DATE	16.12.2019
								APPROVED	AB	SHEET SIZE	A3
								APP DATE	16.12.2019	SCALE	1:250

CAD FILE: J:\Groups\Design\Projects\Coronet Bay\3046 Norsemen's Rd Improvement Design

PROJECT:
**NORSEMENS ROAD
IMPROVEMENT PLAN
CORONET BAY WETLANDS**

DRAWING:
EXISTING CONDITION PLAN

DRAWING No.
3046-204

SHEET **4** of **4**

REVISION **A**

HORIZ. CURVE DATA (m)


VERT. GEOMETRY GRADE

VERT. GRADE LENGTH

VERT. CURVE LENGTH (m)


DATUM R.L.2.000

	0.000	20.000	20.190	25.549	27.774	32.966	37.644	40.000	40.811	44.651	52.792	53.188	54.652	58.818	60.000	60.666	69.062	71.919	72.264	77.428	80.000	82.159	84.155	84.826	85.000	88.897	90.911	95.000	100.000	109.934	117.886	120.000	138.671	140.000	140.638	143.196	144.308	145.638	150.000
DESIGN	4.020	3.590	3.584	3.406	3.368	3.526	3.721	3.818	3.852	4.011	4.033	4.034	3.999	3.882	3.892	3.923	4.091	4.116	4.119	4.111	4.016	3.908	3.808	3.774	3.766	3.635	3.618	3.688	3.861	4.205	4.480	4.492	4.265	4.199	4.167	4.104	4.116	4.162	4.368
EXISTING	4.020	3.571	3.568	3.355	3.238	3.359	3.803	3.915	3.947	4.034	4.030	4.031	3.999	3.879	3.887	3.918	4.091	4.134	4.142	4.120	3.930	3.653	3.459	3.397	3.381	3.480	3.484	3.710	3.845	4.254	4.484	4.492	4.276	4.170	4.127	4.059	4.076	4.147	4.396
CHAINAGE	0.000	20.000	20.190	25.549	27.774	32.966	37.644	40.000	40.811	44.651	52.792	53.188	54.652	58.818	60.000	60.666	69.062	71.919	72.264	77.428	80.000	82.159	84.155	84.826	85.000	88.897	90.911	95.000	100.000	109.934	117.886	120.000	138.671	140.000	140.638	143.196	144.308	145.638	150.000

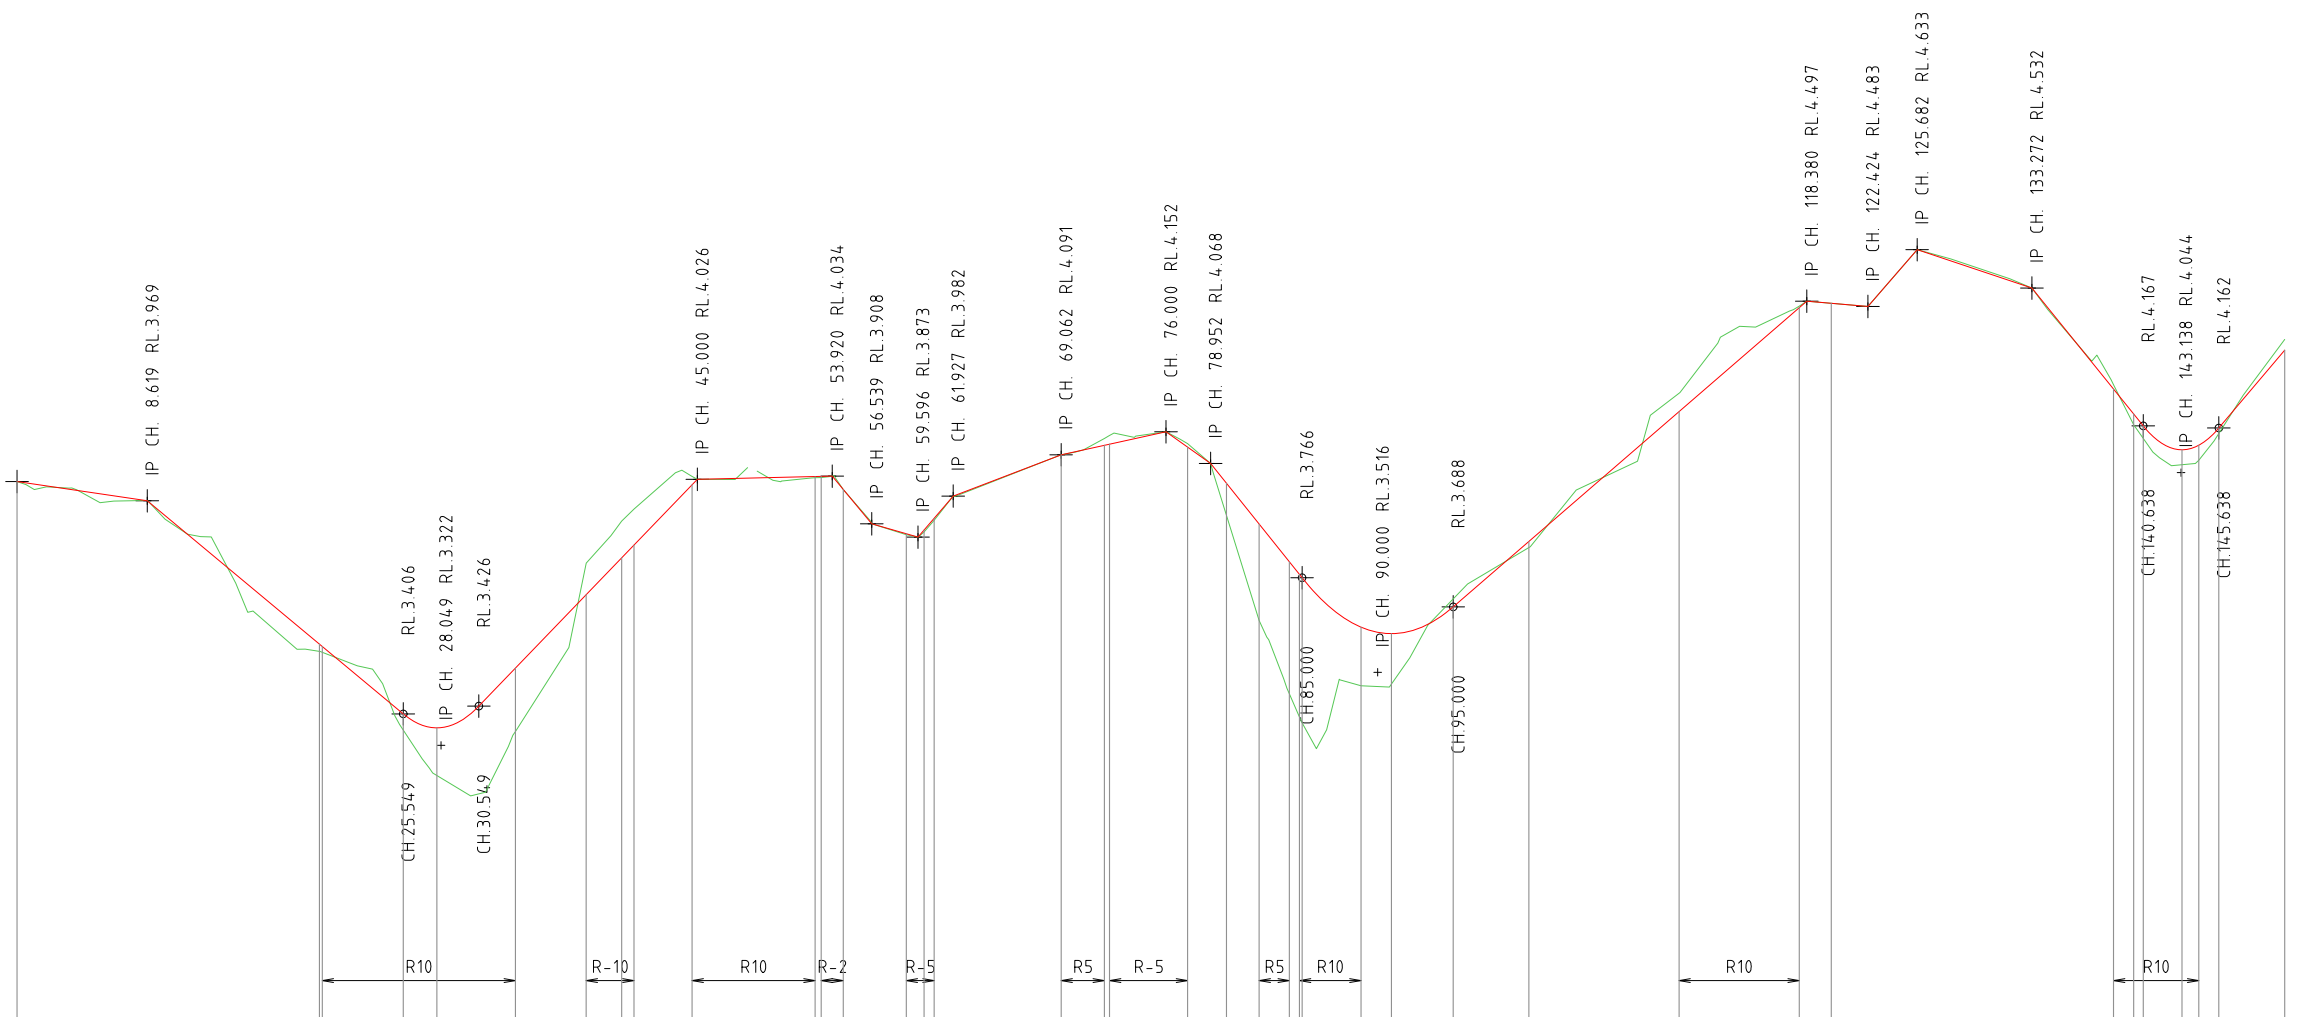

LONGITUDINAL SECTION WALKING TRACK LINE

FOR DISCUSSION
PURPOSES ONLY

 

REV	APP	DATE	DESCRIPTION	REV	APP	DATE	DESCRIPTION	SURVEYED	AR	DATUM	AHD/MGA	PROJECT:
A	AB	13.12.2019	ISSUED FOR DISCUSSION					DESIGNED	WL	DATE	13.12.2019	NORSEMENS ROAD IMPROVEMENT PLAN CORONET BAY WETLANDS
								APPROVED	AB	SHEET SIZE	A3	
								APP DATE	13.12.2019	SCALE	H:500 V:25	

PROJECT: NORSEMENS ROAD IMPROVEMENT PLAN CORONET BAY WETLANDS

DRAWING: LONGITUDINAL SECTION PLAN WALKING TRACK CH 0.000 TO CH 150.000

DRAWING No. 3046-401
SHEET 1 OF 3
REVISION A

CAD FILE: J:\Groups\Design\Projects\Coronet Bay\3046 Norsemen's Rd Improvement Design

HORIZ. CURVE DATA (m)


VERT. GEOMETRY GRADE

VERT. GRADE LENGTH

VERT. CURVE LENGTH (m)


DATUM R.L.3.000

DESIGN	4.575	4.265	4.199	4.167	4.104	4.116	4.410	4.478	4.423	4.303	4.344	4.409	4.346	4.356	4.352	4.340	4.221
EXISTING	4.581	4.276	4.170	4.127	4.059	4.076	4.444	4.459	4.416	4.307	4.344	4.409	4.349	4.107	4.094	4.155	4.253
CHAINAGE	130.000	138.671	140.000	140.638	143.196	144.308	150.888	153.172	160.000	180.000	200.000	220.000	240.000	260.000	260.549	262.380	280.000

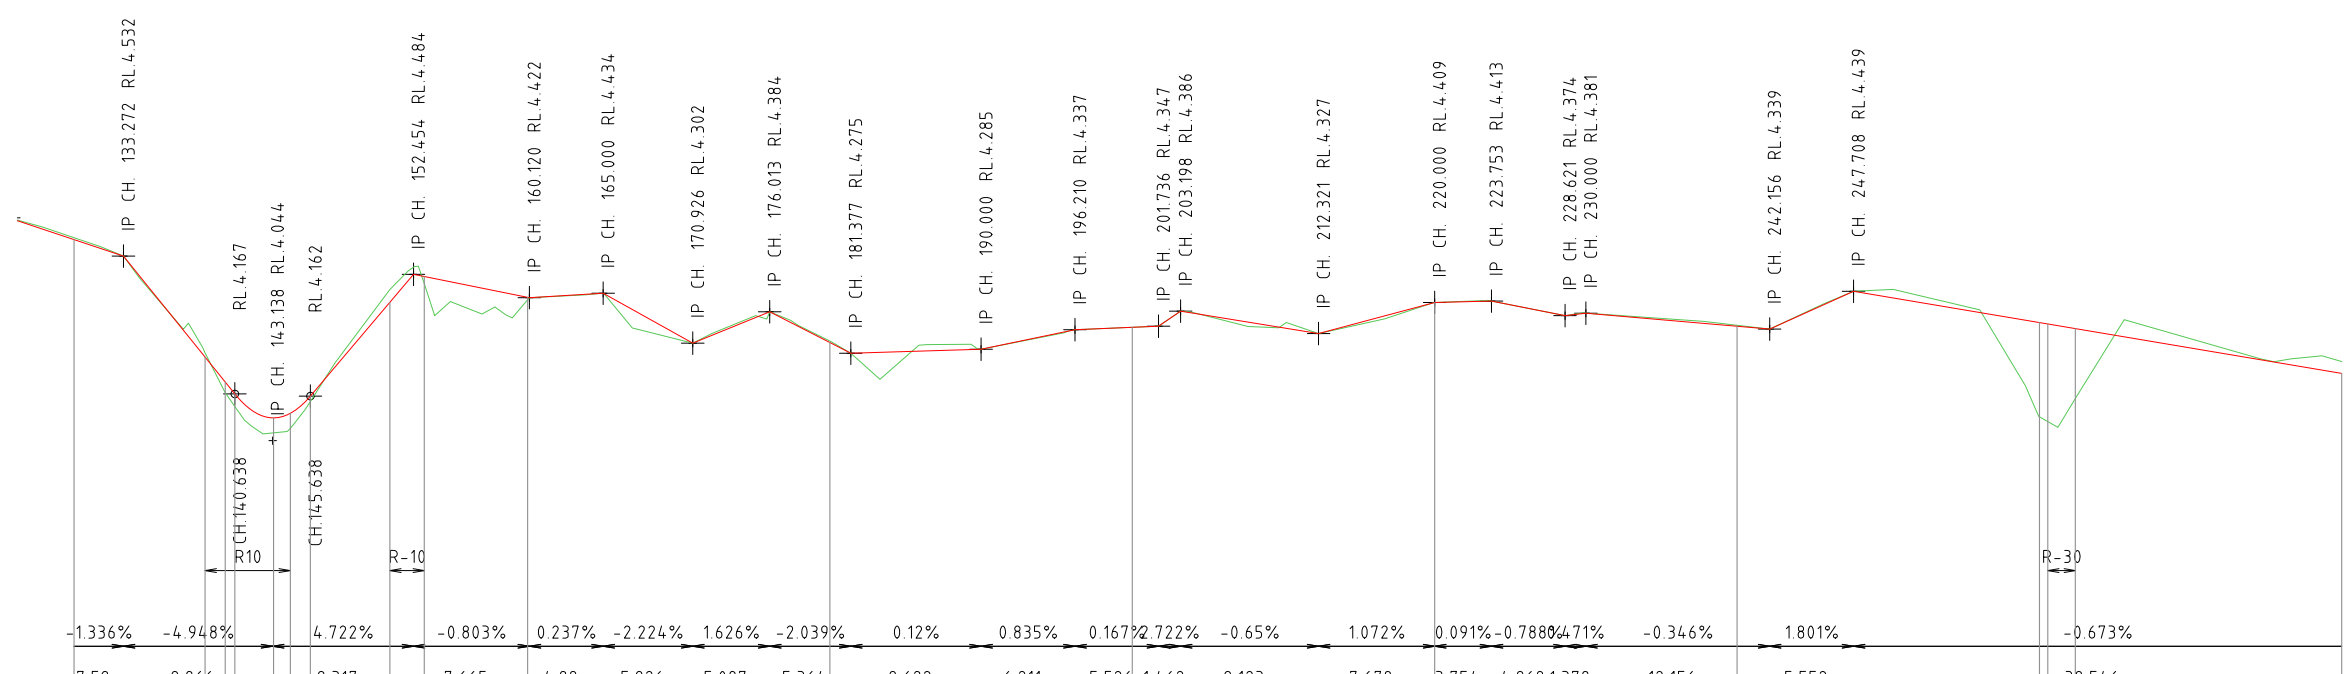

LONGITUDINAL SECTION WALKING TRACK LINE

FOR DISCUSSION
PURPOSES ONLY

 

REV	APP.	DATE	DESCRIPTION	REV	APP.	DATE	DESCRIPTION	SURVEYED	AR	DATUM	AHD/MGA	PROJECT:
A	AB	13.12.2019	ISSUED FOR DISCUSSION					DESIGNED	WL	DATE	13.12.2019	NORSEMENS ROAD IMPROVEMENT PLAN CORONET BAY WETLANDS
								APPROVED	AB	SHEET SIZE	A3	
								APP DATE	13.12.2019	SCALE	H:500 V:25	

PROJECT: NORSEMENS ROAD IMPROVEMENT PLAN CORONET BAY WETLANDS

DRAWING: LONGITUDINAL SECTION PLAN WALKING TRACK CH 130.000 TO CH 280.000

DRAWING No. 3046-402
SHEET 2 OF 3
REVISION A

CAD FILE: J:\Groups\Design\Projects\Coronet Bay\3046 Norsemen's Rd Improvement Design

HORIZ. CURVE DATA (m)


VERT. GEOMETRY GRADE

VERT. GRADE LENGTH

VERT. CURVE LENGTH (m)


DATUM R.L.3.000

DESIGN	4.356	4.352	4.340		4.221		4.316		4.295		4.251		4.304	
EXISTING	4.107	4.094	4.155		4.253		4.322		4.249		4.249		4.304	
CHAINAGE	260.000	260.549	262.380		280.000		300.000		320.000		340.000		360.000	364.686

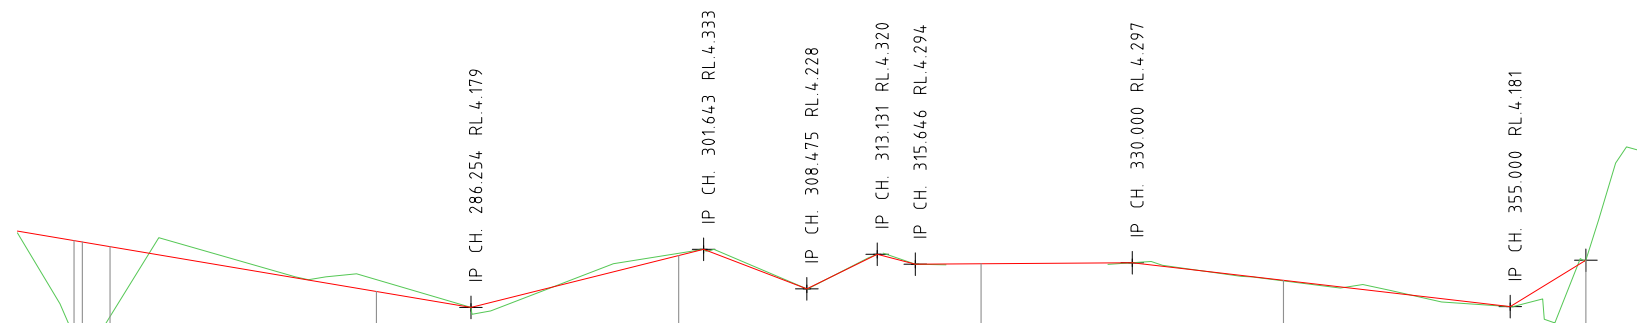

LONGITUDINAL SECTION WALKING TRACK LINE

FOR DISCUSSION
PURPOSES ONLY

 

REV	APP.	DATE	DESCRIPTION	REV	APP.	DATE	DESCRIPTION	SURVEYED	AR	DATUM	AHD/MGA
A	AB	13.12.2019	ISSUED FOR DISCUSSION					DESIGNED	WL	DATE	13.12.2019
								APPROVED	AB	SHEET SIZE	A3
								APP DATE	13.12.2019	SCALE	H:500 V:20


CAD FILE: J:\Groups\Design\Projects\Coronet Bay\3046 Norsemen's Rd Improvement Design

PROJECT:
NORSEMENS ROAD
IMPROVEMENT PLAN
CORONET BAY WETLANDS

DRAWING:
LONGITUDINAL SECTION PLAN
WALKING TRACK
CH 260.000 TO CH 364.686


DRAWING No.
3046-403
SHEET 3 OF 3
REVISION A

CL DATA
 E 363243.803
 N 5745526.006
 RL 3.923 m
 DATUM 3.00

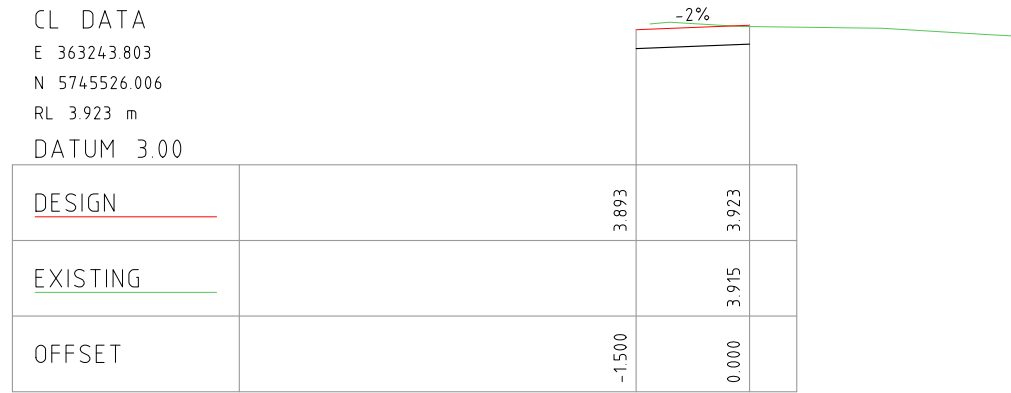


CH 10.000

CL DATA
 E 363250.775
 N 5745533.429
 RL 3.584 m
 DATUM 3.00

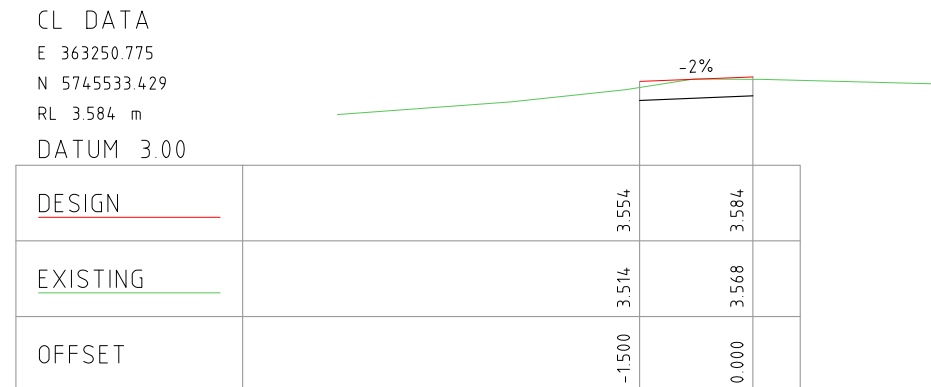


CH 20.190

CL DATA
 E 363242.803
 N 5745525.054
 RL 3.969 m
 DATUM 3.00

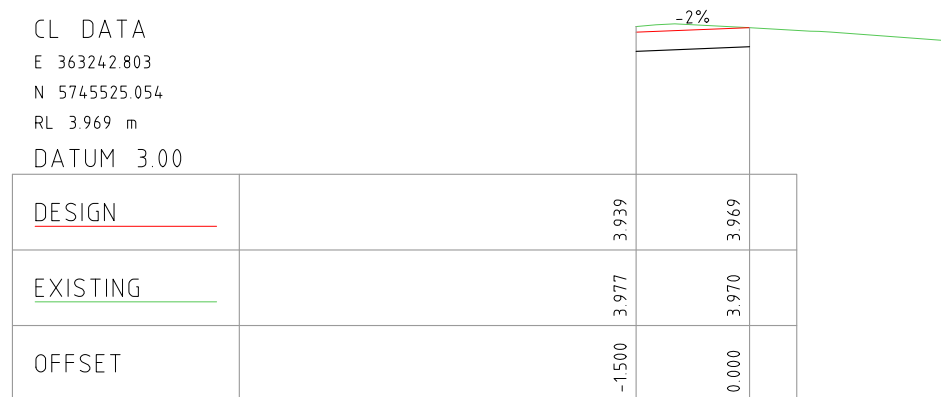


CH 8.619

CL DATA
 E 363250.648
 N 5745533.288
 RL 3.590 m
 DATUM 3.00

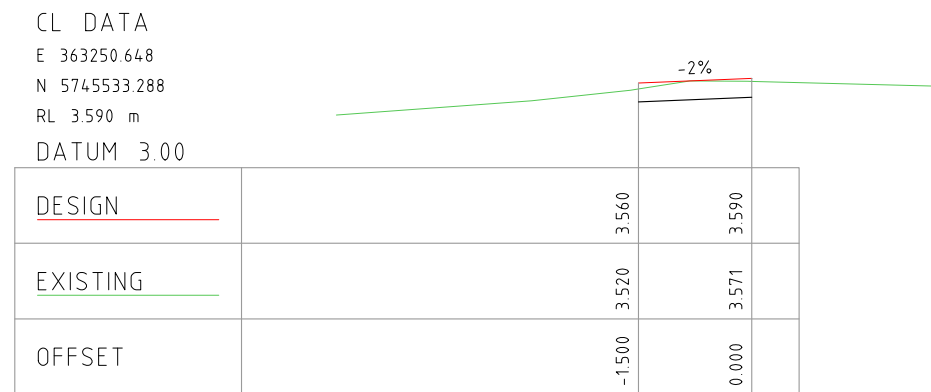


CH 20.000

CL DATA
 E 363236.563
 N 5745519.109
 RL 4.020 m
 DATUM 3.00

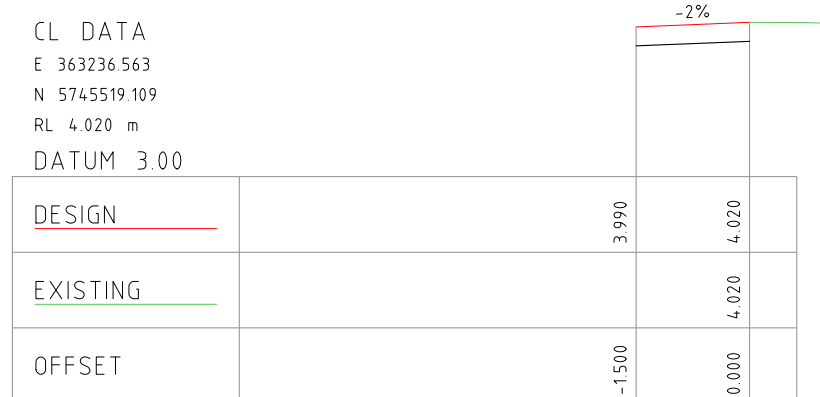


CH 0.000

CL DATA
 E 363245.866
 N 5745527.971
 RL 3.828 m
 DATUM 3.00

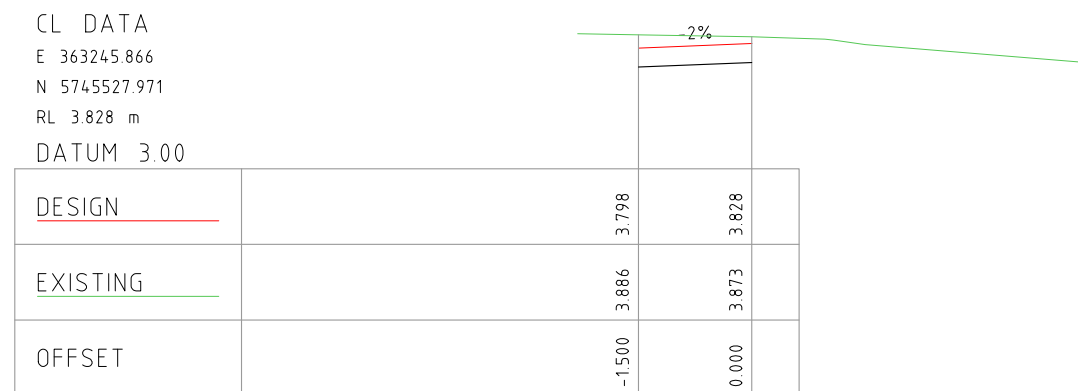

CH 12.849

FOR DISCUSSION
 PURPOSES ONLY

 

REV	APP.	DATE	DESCRIPTION	REV	APP.	DATE	DESCRIPTION	SURVEYED	AR	DATUM	AHD/MGA
A	AB	13.12.2019	ISSUED FOR DISCUSSION					DESIGNED	WL	DATE	13.12.2019
								APPROVED	AB	SHEET SIZE	A3
								APP DATE	13.12.2019	SCALE	H:1:100 V:1:50

CAD FILE: J:\Groups\Design\Projects\Coronet Bay\3046 Norsemen's Rd Improvement Design

CL DATA
 E 363255.233
 N 5745536.288
 RL 3.406 m
 DATUM 2.00

DESIGN		3.376	3.406
EXISTING		3.152	3.355
OFFSET		-1.500	0.000

CH 25.549

CL DATA
 E 363259.633
 N 5745536.639
 RL 3.406 m
 DATUM 2.00

DESIGN		3.376	3.406
EXISTING		2.976	3.189
OFFSET		-1.500	0.000

CH 30.000

CL DATA
 E 363254.713
 N 5745536.110
 RL 3.424 m
 DATUM 2.00

DESIGN		3.394	3.424
EXISTING		3.207	3.400
OFFSET		-1.500	0.000

CH 25.000

CL DATA
 E 363257.413
 N 5745536.709
 RL 3.368 m
 DATUM 2.00

DESIGN		3.338	3.368
EXISTING		3.001	3.238
OFFSET		-1.500	0.000

CH 27.774

CL DATA
 E 363252.504
 N 5745534.953
 RL 3.507 m
 DATUM 3.00

DESIGN		3.477	3.507
EXISTING		3.456	3.533
OFFSET		-1.500	0.000


CH 22.500

CL DATA
 E 363257.140
 N 5745536.684
 RL 3.369 m
 DATUM 2.00

DESIGN		3.339	3.369
EXISTING		3.011	3.249
OFFSET		-1.500	0.000

CH 27.500

FOR DISCUSSION
 PURPOSES ONLY

 

REV	APP.	DATE	DESCRIPTION	REV	APP.	DATE	DESCRIPTION
A	AB	13.12.2019	ISSUED FOR DISCUSSION				

SURVEYED	AR	DATUM	AHD/MGA
DESIGNED	WL	DATE	13.12.2019
APPROVED	AB	SHEET SIZE	A3
APP DATE	13.12.2019	SCALE	H:1:100 V:1:50

PROJECT:
 NORSEMENS ROAD
 IMPROVEMENT PLAN
 CORONET BAY WETLANDS

DRAWING:
 LONGITUDINAL SECTION PLAN
 WALKING TRACK
 CH 22.500 TO CH 30.000

DRAWING No.
 3046-502
 SHEET 2 OF 24
 REVISION A

CL DATA
 E 363262.464
 N 5745535.791
 RL 3.526 m
 DATUM 2.00

DESIGN		3.496	3.526
EXISTING		3.104	3.359
OFFSET		-1.500	0.000

CH 32.966

CL DATA
 E 363269.727
 N 5745532.927
 RL 3.852 m
 DATUM 2.00

DESIGN		3.822	3.852
EXISTING		3.774	3.947
OFFSET		-1.500	0.000

CH 40.811

CL DATA
 E 363262.037
 N 5745535.980
 RL 3.507 m
 DATUM 2.00

DESIGN		3.477	3.507
EXISTING		3.073	3.320
OFFSET		-1.500	0.000

CH 32.500

CL DATA
 E 363268.927
 N 5745533.059
 RL 3.818 m
 DATUM 2.00

DESIGN		3.788	3.818
EXISTING		3.753	3.915
OFFSET		-1.500	0.000

CH 40.000

CL DATA
 E 363260.174
 N 5745536.546
 RL 3.426 m
 DATUM 2.00

DESIGN		3.396	3.426
EXISTING		2.981	3.187
OFFSET		-1.500	0.000


CH 30.549

CL DATA
 E 363266.698
 N 5745533.802
 RL 3.721 m
 DATUM 2.00

DESIGN		3.691	3.721
EXISTING		3.474	3.803
OFFSET		-1.500	0.000

CH 37.644

FOR DISCUSSION
 PURPOSES ONLY

 


REV	APP.	DATE	DESCRIPTION	REV	APP.	DATE	DESCRIPTION	SURVEYED	AR	DATUM	AHD/MGA	PROJECT:
A	AB	13.12.2019	ISSUED FOR DISCUSSION					DESIGNED	WL	DATE	13.12.2019	NORSEMENS ROAD IMPROVEMENT PLAN CORONET BAY WETLANDS
								APPROVED	AB	SHEET SIZE	A3	
								APP DATE	13.12.2019	SCALE	H:1:100 V:1:50	

CAD FILE: J:\Groups\Design\Projects\Coronet Bay\3046 Norsemen's Rd Improvement Design

DRAWING:	DRAWING No.
LONGITUDINAL SECTION PLAN WALKING TRACK CH 30.549 TO CH 40.811	3046-503
	SHEET 3 OF 24
	REVISION A


CL DATA
 E 363273.884
 N 5745532.408
 RL 4.026 m
 DATUM 2.00

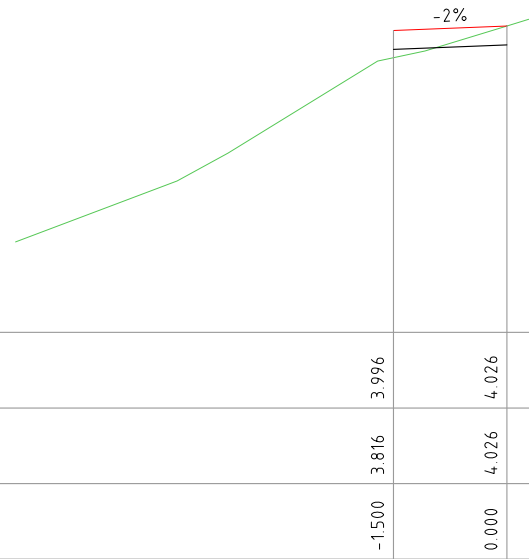

DESIGN		3.996	4.026
EXISTING		3.816	4.026
OFFSET		-1.500	0.000

CH 45.000


CL DATA
 E 363278.427
 N 5745530.447
 RL 4.031 m
 DATUM 2.00

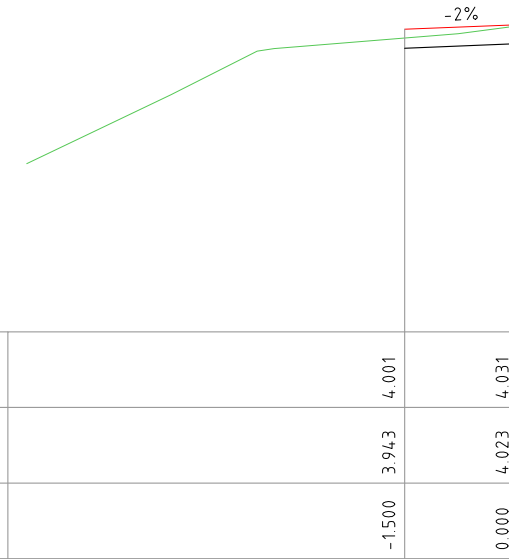

DESIGN		4.001	4.031
EXISTING		3.943	4.023
OFFSET		-1.500	0.000

CH 50.000


CL DATA
 E 363273.539
 N 5745532.457
 RL 4.011 m
 DATUM 2.00

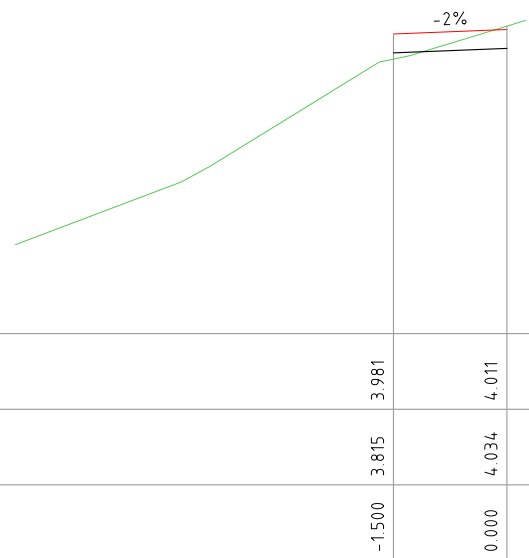

DESIGN		3.981	4.011
EXISTING		3.815	4.034
OFFSET		-1.500	0.000

CH 44.651


CL DATA
 E 363276.279
 N 5745531.713
 RL 4.028 m
 DATUM 2.00

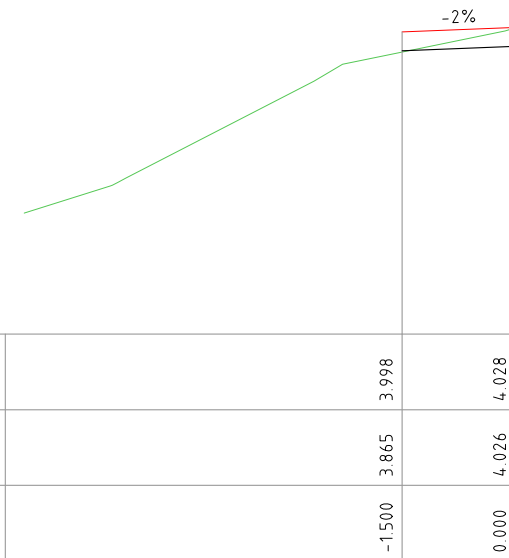

DESIGN		3.998	4.028
EXISTING		3.865	4.026
OFFSET		-1.500	0.000

CH 47.500

FOR DISCUSSION
 PURPOSES ONLY

 

76 MCBRIDE AVENUE
 (P.O. BOX 118)
 WONTHAGGI VIC 3995
 TEL: (03) 5671 2211
 FAX: (03) 5671 2222
 www.basscoast.vic.gov.au

REV	APP.	DATE	DESCRIPTION	REV	APP.	DATE	DESCRIPTION	SURVEYED	AR	DATUM	AHD/MGA
A	AB	13.12.2019	ISSUED FOR DISCUSSION					DESIGNED	WL	DATE	13.12.2019
								APPROVED	AB	SHEET SIZE	A3
								APP DATE	13.12.2019	SCALE	H:1:100 V:1:50

CAD FILE: J:\Groups\Design\Projects\Coronet Bay\3046 Norsemen's Rd Improvement Design

PROJECT:
 NORSEMENS ROAD
 IMPROVEMENT PLAN
 CORONET BAY WETLANDS

DRAWING:
 LONGITUDINAL SECTION PLAN
 WALKING TRACK
 CH 44.651 TO CH 50.000

DRAWING No.
 3046-504
 SHEET 4 OF 24
 REVISION A

CL DATA
 E 363280.606
 N 5745528.137
 RL 4.034 m
 DATUM 3.00



DESIGN		4.004	4.034
EXISTING		4.055	4.031
OFFSET		-1.500	0.000

CH 53.188

CL DATA
 E 363281.811
 N 5745527.364
 RL 3.999 m
 DATUM 3.00



DESIGN		3.969	3.999
EXISTING		4.057	3.999
OFFSET		-1.500	0.000

CH 54.652

CL DATA
 E 363280.371
 N 5745528.456
 RL 4.033 m
 DATUM 3.00



DESIGN		4.003	4.033
EXISTING		4.054	4.030
OFFSET		-1.500	0.000

CH 52.792

CL DATA
 E 363281.137
 N 5745527.639
 RL 4.034 m
 DATUM 3.00



DESIGN		4.004	4.034
EXISTING		4.056	4.034
OFFSET		-1.500	0.000

CH 53.920

CL DATA
 E 363280.195
 N 5745528.689
 RL 4.033 m
 DATUM 3.00



DESIGN		4.003	4.033
EXISTING		4.046	4.029
OFFSET		-1.500	0.000

CH 52.500


CL DATA
 E 363280.998
 N 5745527.737
 RL 4.034 m
 DATUM 3.00



DESIGN		4.004	4.034
EXISTING		4.055	4.033
OFFSET		-1.500	0.000

CH 53.750

FOR DISCUSSION
 PURPOSES ONLY

 

REV	APP.	DATE	DESCRIPTION	REV	APP.	DATE	DESCRIPTION	SURVEYED	AR	DATUM	AHD/MGA
A	AB	13.12.2019	ISSUED FOR DISCUSSION					DESIGNED	WL	DATE	13.12.2019
								APPROVED	AB	SHEET SIZE	A3
								APP DATE	13.12.2019	SCALE	H:1:100 V:1:50

CAD FILE: J:\Groups\Design\Projects\Coronet Bay\3046 Norsemen's Rd Improvement Design

PROJECT:
 NORSEMENS ROAD
 IMPROVEMENT PLAN
 CORONET BAY WETLANDS

DRAWING:
 LONGITUDINAL SECTION PLAN
 WALKING TRACK
 CH 52.500 TO CH 54.652

DRAWING No.
 3046-505
 SHEET 5 OF 24
 REVISION A

CL DATA
 E 363286.661
 N 5745526.420
 RL 3.873 m
 DATUM 3.00

DESIGN		3.843	3.873
EXISTING		3.974	3.872
OFFSET		-1.500	0.000

CH 59.596

CL DATA
 E 363288.971
 N 5745526.689
 RL 3.982 m
 DATUM 3.00

DESIGN		3.952	3.982
EXISTING		4.015	3.982
OFFSET		-1.500	0.000

CH 61.927

CL DATA
 E 363285.890
 N 5745526.518
 RL 3.882 m
 DATUM 3.00

DESIGN		3.852	3.882
EXISTING		3.957	3.879
OFFSET		-1.500	0.000

CH 58.818

CL DATA
 E 363287.727
 N 5745526.482
 RL 3.923 m
 DATUM 3.00

DESIGN		3.893	3.923
EXISTING		4.006	3.918
OFFSET		-1.500	0.000

CH 60.666

CL DATA
 E 363283.658
 N 5745526.981
 RL 3.908 m
 DATUM 3.00

DESIGN		3.878	3.908
EXISTING		3.991	3.908
OFFSET		-1.500	0.000


CH 56.539

CL DATA
 E 363287.065
 N 5745526.416
 RL 3.892 m
 DATUM 3.00

DESIGN		3.862	3.892
EXISTING		3.985	3.887
OFFSET		-1.500	0.000

CH 60.000

FOR DISCUSSION
 PURPOSES ONLY

 

76 MCBRIDE AVENUE
 (P.O. BOX 118)
 WONTHAGGI VIC 3995
 TEL: (03) 5671 2211
 FAX: (03) 5671 2222
 www.basscoast.vic.gov.au


REV	APP.	DATE	DESCRIPTION	REV	APP.	DATE	DESCRIPTION	SURVEYED	AR	DATUM	AHD/MGA
A	AB	13.12.2019	ISSUED FOR DISCUSSION					DESIGNED	WL	DATE	13.12.2019
								APPROVED	AB	SHEET SIZE	A3
								APP DATE	13.12.2019	SCALE	H:1:100 V:1:50

CAD FILE: J:\Groups\Design\Projects\Coronet Bay\3046 Norsemen's Rd Improvement Design


PROJECT:
 NORSEMENS ROAD
 IMPROVEMENT PLAN
 CORONET BAY WETLANDS

DRAWING:
 LONGITUDINAL SECTION PLAN
 WALKING TRACK
 CH 56.539 TO CH 61.927


DRAWING No.
 3046-506
 SHEET 6 OF 24
 REVISION A

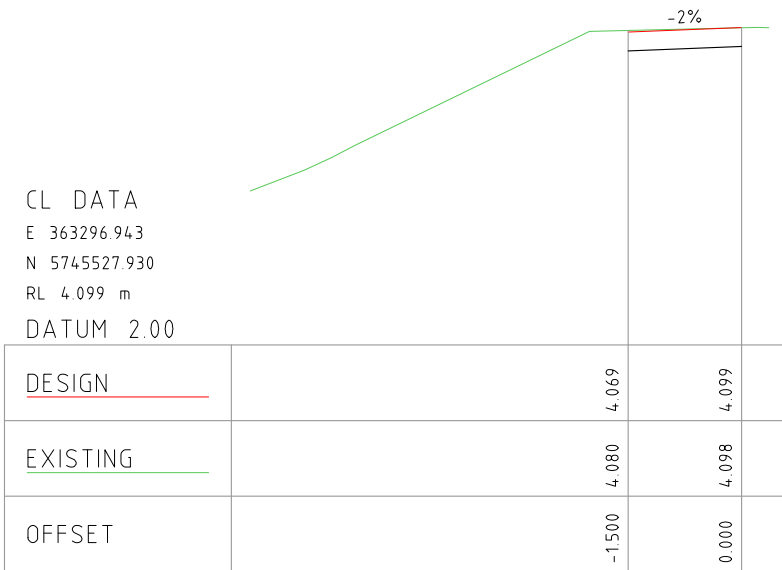


CH 70.000

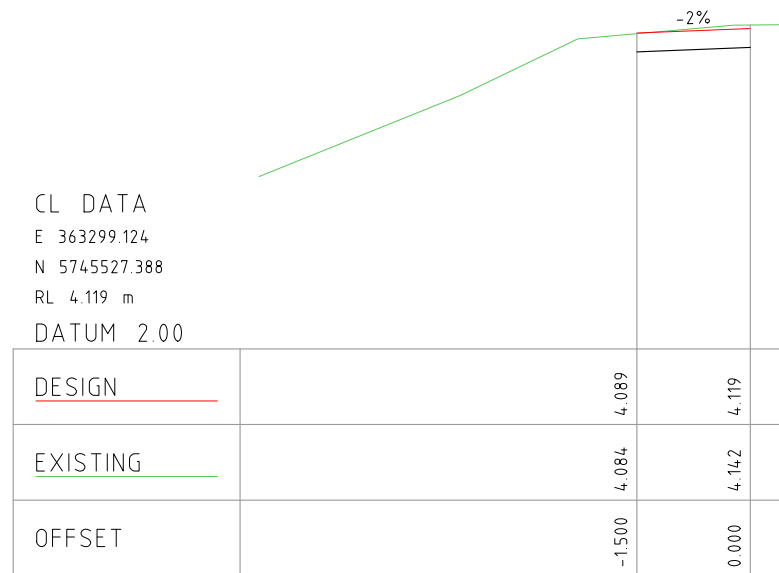

CH 72.264

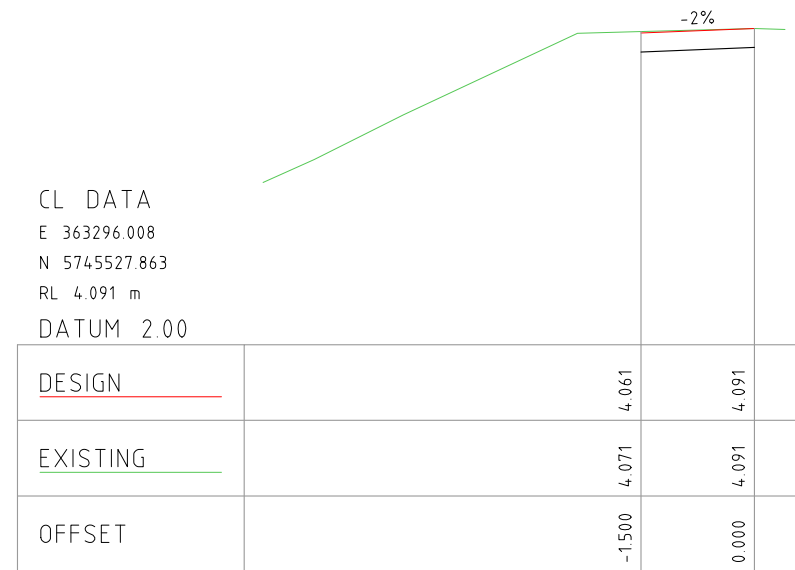


CH 69.062

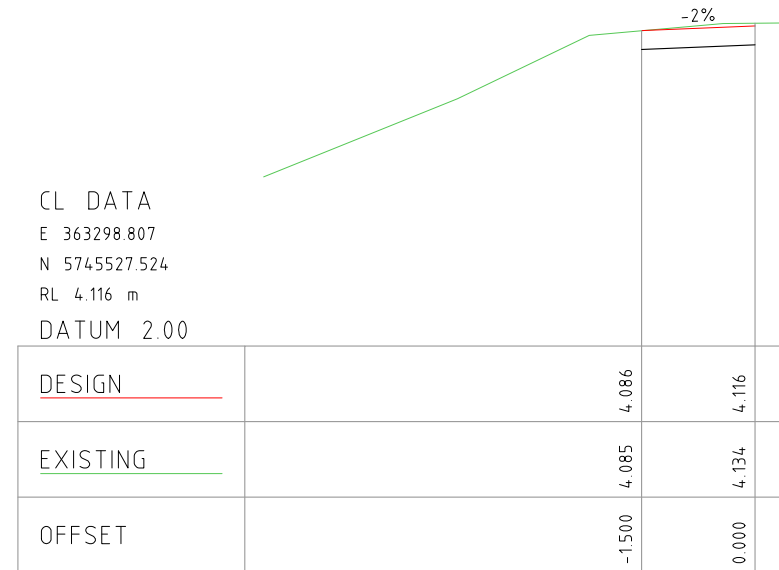

CH 71.919

FOR DISCUSSION
PURPOSES ONLY

 

76 MCBRIDE AVENUE
(P.O. BOX 118)
WONTHAGGI VIC 3995
TEL: (03) 5671 2211
FAX: (03) 5671 2222
www.basscoast.vic.gov.au


REV	APP.	DATE	DESCRIPTION	REV	APP.	DATE	DESCRIPTION	SURVEYED	AR	DATUM	AHD/MGA
A	AB	13.12.2019	ISSUED FOR DISCUSSION					DESIGNED	WL	DATE	13.12.2019
								APPROVED	AB	SHEET SIZE	A3
								APP DATE	13.12.2019	SCALE	H:1:100 V:1:50

CAD FILE: J:\Groups\Design\Projects\Coronet Bay\3046 Norsemen's Rd Improvement Design


PROJECT:
NORSEMENS ROAD
IMPROVEMENT PLAN
CORONET BAY WETLANDS

DRAWING:
LONGITUDINAL SECTION PLAN
WALKING TRACK
CH 69.062 TO CH 72.264


DRAWING No.
3046-507
SHEET 7 OF 24
REVISION A

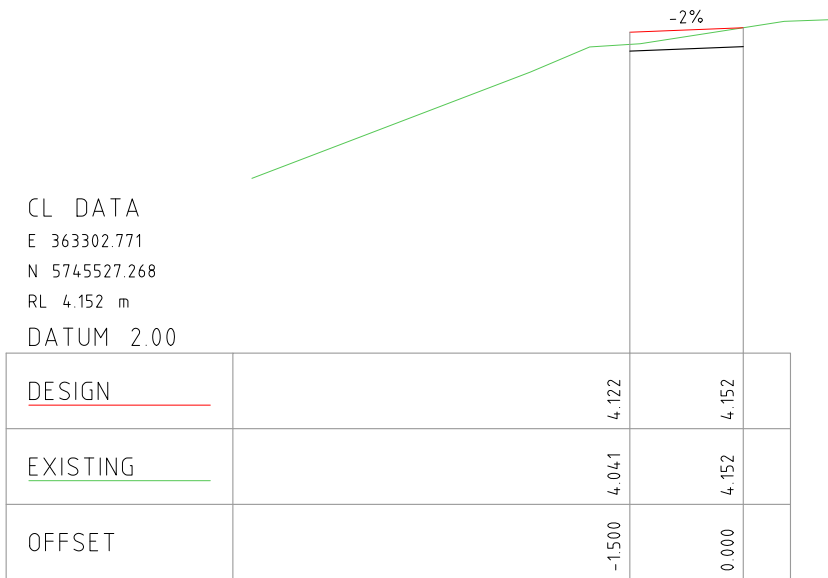


CH 76.000

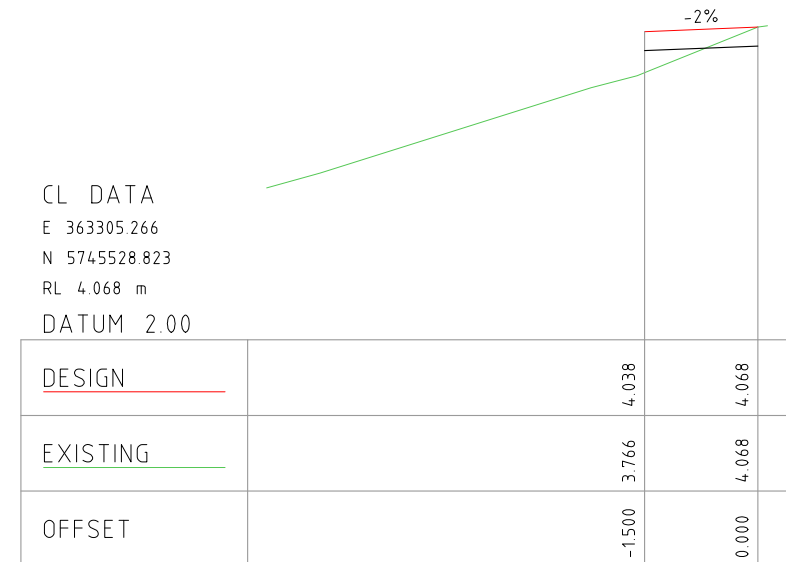

CH 78.952

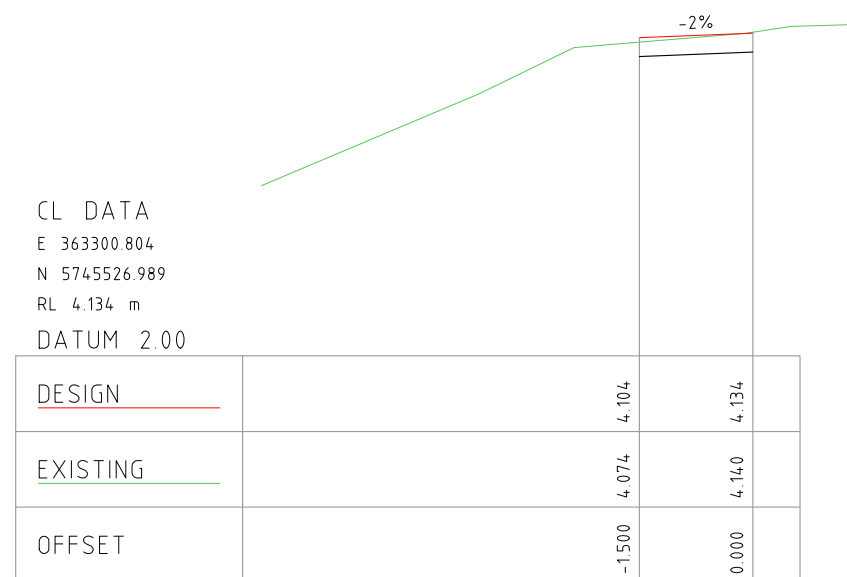


CH 74.000

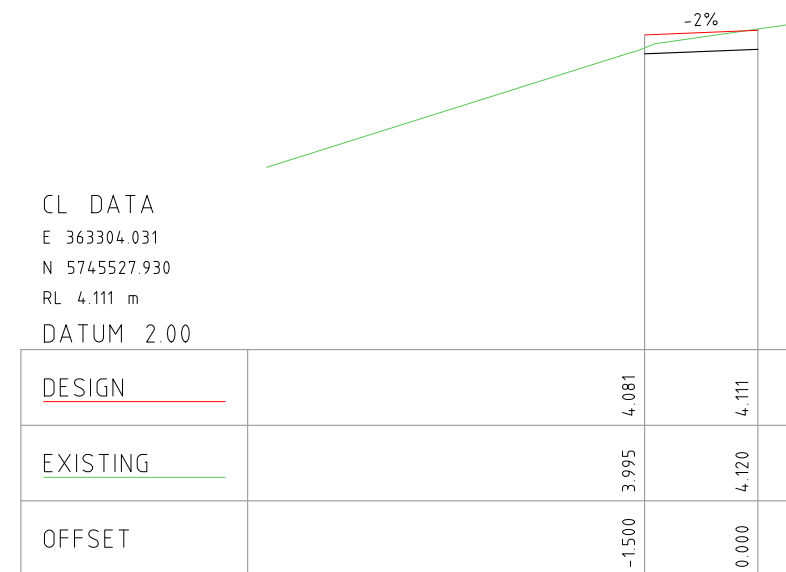

CH 77.428

FOR DISCUSSION
PURPOSES ONLY

 

76 MCBRIDE AVENUE
(P.O. BOX 118)
WONTHAGGI VIC 3995
TEL: (03) 5671 2211
FAX: (03) 5671 2222
www.basscoast.vic.gov.au

REV	APP.	DATE	DESCRIPTION	REV	APP.	DATE	DESCRIPTION	SURVEYED	AR	DATUM	AHD/MGA
A	AB	13.12.2019	ISSUED FOR DISCUSSION					DESIGNED	WL	DATE	13.12.2019
								APPROVED	AB	SHEET SIZE	A3
								APP DATE	13.12.2019	SCALE	H:1:100 V:1:50

CAD FILE: J:\Groups\Design\Projects\Coronet Bay\3046 Norsemen's Rd Improvement Design

PROJECT:
NORSEMENS ROAD
IMPROVEMENT PLAN
CORONET BAY WETLANDS

DRAWING:
LONGITUDINAL SECTION PLAN
WALKING TRACK
CH 74.000 TO CH 78.952

DRAWING No.
3046-508
SHEET 8 OF 24
REVISION A

CL DATA
 E 363306.172
 N 5745529.349
 RL 4.016 m
 DATUM 2.00

DESIGN		3.986	4.016
EXISTING		3.607	3.930
OFFSET		-1.500	0.000

CH 80.000

CL DATA
 E 363309.787
 N 5745530.995
 RL 3.816 m
 DATUM 2.00

DESIGN		3.786	3.816
EXISTING		3.142	3.473
OFFSET		-1.500	0.000

CH 84.000

CL DATA
 E 363305.374
 N 5745528.901
 RL 4.061 m
 DATUM 2.00

DESIGN		4.031	4.061
EXISTING		3.723	4.048
OFFSET		-1.500	0.000


CH 79.085

CL DATA
 E 363308.054
 N 5745530.406
 RL 3.908 m
 DATUM 2.00

DESIGN		3.878	3.908
EXISTING		3.371	3.653
OFFSET		-1.500	0.000

CH 82.159

FOR DISCUSSION
 PURPOSES ONLY

 

76 MCBRIDE AVENUE
 (P.O. BOX 118)
 WONTHAGGI VIC 3995
 TEL: (03) 5671 2211
 FAX: (03) 5671 2222
 www.basscoast.vic.gov.au

REV	APP.	DATE	DESCRIPTION	REV	APP.	DATE	DESCRIPTION	SURVEYED	AR	DATUM	AHD/MGA
A	AB	13.12.2019	ISSUED FOR DISCUSSION					DESIGNED	WL	DATE	13.12.2019
								APPROVED	AB	SHEET SIZE	A3
								APP DATE	13.12.2019	SCALE	H:1:100 V:1:50


CAD FILE: J:\Groups\Design\Projects\Coronet Bay\3046 Norsemen's Rd Improvement Design

PROJECT:
 NORSEMENS ROAD
 IMPROVEMENT PLAN
 CORONET BAY WETLANDS

DRAWING:
 LONGITUDINAL SECTION PLAN
 WALKING TRACK
 CH 79.085 TO CH 84.000

DRAWING No.
 3046-509
 SHEET 9 OF 24
 REVISION A


CL DATA
 E 363310.608
 N 5745531.090
 RL 3.774 m
 DATUM 2.00

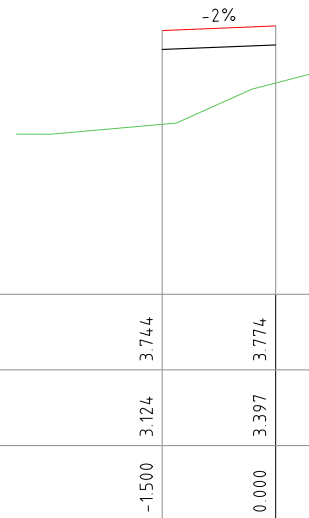

DESIGN		3.744	3.774
EXISTING		3.124	3.397
OFFSET		-1.500	0.000

CH 84.826


CL DATA
 E 363313.273
 N 5745531.034
 RL 3.667 m
 DATUM 2.00

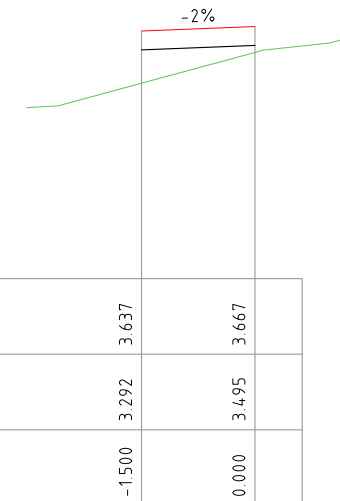

DESIGN		3.637	3.667
EXISTING		3.292	3.495
OFFSET		-1.500	0.000

CH 87.500


CL DATA
 E 363309.941
 N 5745531.015
 RL 3.808 m
 DATUM 2.00

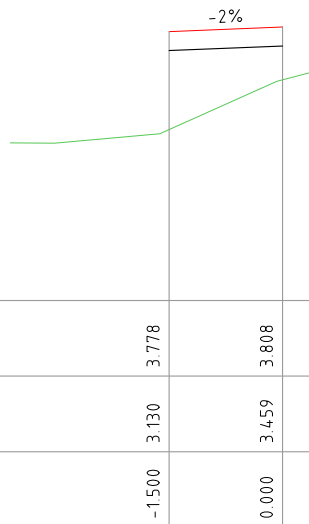

DESIGN		3.778	3.808
EXISTING		3.130	3.459
OFFSET		-1.500	0.000

CH 84.155


CL DATA
 E 363310.780
 N 5745531.108
 RL 3.766 m
 DATUM 2.00

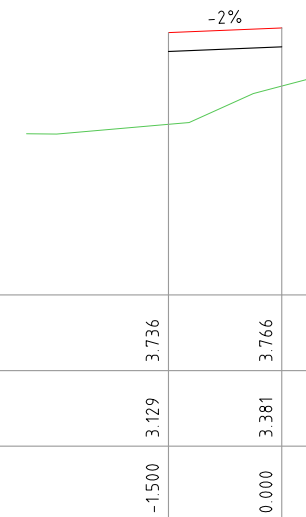

DESIGN		3.736	3.766
EXISTING		3.129	3.381
OFFSET		-1.500	0.000

CH 85.000

FOR DISCUSSION
 PURPOSES ONLY

 

REV	APP	DATE	DESCRIPTION	REV	APP	DATE	DESCRIPTION	SURVEYED	AR	DATUM	AHD/MGA
A	AB	13.12.2019	ISSUED FOR DISCUSSION					DESIGNED	WL	DATE	13.12.2019
								APPROVED	AB	SHEET SIZE	A3
								APP DATE	13.12.2019	SCALE	H:1:100 V:1:50

CAD FILE: J:\Groups\Design\Projects\Coronet Bay\3046 Norsemen's Rd Improvement Design

PROJECT:
 NORSEMENS ROAD
 IMPROVEMENT PLAN
 CORONET BAY WETLANDS

DRAWING:
 LONGITUDINAL SECTION PLAN
 WALKING TRACK
 CH 84.155 TO CH 87.500

DRAWING No.
 3046-510
 SHEET 10 OF 24
 REVISION A

CL DATA
 E 363315.690
 N 5745530.402
 RL 3.621 m
 DATUM 2.00

DESIGN		3.591	3.621
EXISTING		3.272	3.478
OFFSET		-1.500	0.000

CH 90.000

CL DATA
 E 363320.474
 N 5745528.951
 RL 3.688 m
 DATUM 2.00

DESIGN		3.658	3.688
EXISTING		3.355	3.710
OFFSET		-1.500	0.000

CH 95.000

CL DATA
 E 363314.634
 N 5745530.723
 RL 3.635 m
 DATUM 2.00

DESIGN		3.605	3.635
EXISTING		3.274	3.480
OFFSET		-1.500	0.000


CH 88.897

CL DATA
 E 363316.561
 N 5745530.138
 RL 3.618 m
 DATUM 2.00

DESIGN		3.588	3.618
EXISTING		3.270	3.484
OFFSET		-1.500	0.000

CH 90.911

FOR DISCUSSION
 PURPOSES ONLY

 

76 MCBRIDE AVENUE
 (P.O. BOX 118)
 WONTHAGGI VIC 3995
 TEL: (03) 5671 2211
 FAX: (03) 5671 2222
 www.basscoast.vic.gov.au

REV	APP.	DATE	DESCRIPTION	REV	APP.	DATE	DESCRIPTION	SURVEYED	AR	DATUM	AHD/MGA
A	AB	13.12.2019	ISSUED FOR DISCUSSION					DESIGNED	WL	DATE	13.12.2019
								APPROVED	AB	SHEET SIZE	A3
								APP DATE	13.12.2019	SCALE	H:1:100 V:1:50

CAD FILE: J:\Groups\Design\Projects\Coronet Bay\3046 Norsemen's Rd Improvement Design

PROJECT:
 NORSEMENS ROAD
 IMPROVEMENT PLAN
 CORONET BAY WETLANDS

DRAWING:
 LONGITUDINAL SECTION PLAN
 WALKING TRACK
 CH 88.897 TO CH 95.000

DRAWING No.
 3046-511
 SHEET 11 OF 24
 REVISION A

CL DATA
 E 363334.828
 N 5745524.595
 RL 4.207 m
 DATUM 3.00

DESIGN		4.177	4.207
EXISTING		4.021	4.256
OFFSET		-1500	0.000

CH 110.000

CL DATA
 E 363340.541
 N 5745520.010
 RL 4.467 m
 DATUM 3.00

DESIGN		4.437	4.467
EXISTING		4.347	4.475
OFFSET		-1500	0.000

CH 117.500

CL DATA
 E 363334.765
 N 5745524.614
 RL 4.205 m
 DATUM 3.00

DESIGN		4.175	4.205
EXISTING		4.018	4.254
OFFSET		-1500	0.000

CH 109.934

CL DATA
 E 363339.043
 N 5745522.003
 RL 4.380 m
 DATUM 3.00

DESIGN		4.350	4.380
EXISTING		4.290	4.428
OFFSET		-1500	0.000

CH 115.000

CL DATA
 E 363325.259
 N 5745527.499
 RL 3.861 m
 DATUM 3.00

DESIGN		3.831	3.861
EXISTING		3.549	3.845
OFFSET		-1500	0.000


CH 100.000

CL DATA
 E 363337.098
 N 5745523.564
 RL 4.294 m
 DATUM 3.00

DESIGN		4.264	4.294
EXISTING		4.178	4.386
OFFSET		-1500	0.000

CH 112.500

FOR DISCUSSION
 PURPOSES ONLY

 

REV	APP.	DATE	DESCRIPTION	REV	APP.	DATE	DESCRIPTION	SURVEYED	AR	DATUM	AHD/MGA
A	AB	13.12.2019	ISSUED FOR DISCUSSION					DESIGNED	WL	DATE	13.12.2019
								APPROVED	AB	SHEET SIZE	A3
								APP DATE	13.12.2019	SCALE	H:1:100 V:1:50

CAD FILE: J:\Groups\Design\Projects\Coronet Bay\3046 Norsemen's Rd Improvement Design

CL DATA
 E 363341.704
 N 5745517.797
 RL 4.492 m
 DATUM 3.00

DESIGN		4.462	4.492
EXISTING		4.349	4.492
OFFSET	-1.500		0.000

CH 120.000

CL DATA
 E 363346.331
 N 5745508.932
 RL 4.575 m
 DATUM 3.00

DESIGN		4.545	4.575
EXISTING		4.290	4.581
OFFSET	-1.500		0.000

CH 130.000

CL DATA
 E 363340.955
 N 5745519.233
 RL 4.497 m
 DATUM 3.00

DESIGN		4.467	4.497
EXISTING		4.354	4.497
OFFSET	-1.500		0.000

CH 118.380

CL DATA
 E 363344.333
 N 5745512.760
 RL 4.633 m
 DATUM 3.00

DESIGN		4.603	4.633
EXISTING		4.348	4.633
OFFSET	-1.500		0.000

CH 125.682

CL DATA
 E 363340.726
 N 5745519.671
 RL 4.480 m
 DATUM 3.00

DESIGN		4.450	4.480
EXISTING		4.358	4.484
OFFSET	-1.500		0.000


CH 117.886

CL DATA
 E 363342.826
 N 5745515.648
 RL 4.483 m
 DATUM 3.00

DESIGN		4.453	4.483
EXISTING		4.350	4.483
OFFSET	-1.500		0.000

CH 122.424


FOR DISCUSSION
 PURPOSES ONLY

 

REV	APP.	DATE	DESCRIPTION	REV	APP.	DATE	DESCRIPTION	SURVEYED	AR	DATUM	AHD/MGA
A	AB	13.12.2019	ISSUED FOR DISCUSSION					DESIGNED	WL	DATE	13.12.2019
								APPROVED	AB	SHEET SIZE	A3
								APP DATE	13.12.2019	SCALE	H:1:100 V:1:50

CAD FILE: J:\Groups\Design\Projects\Coronet Bay\3046 Norsemen's Rd Improvement Design

CL DATA
 E 363352.019
 N 5745500.759
 RL 4.199 m
 DATUM 3.00

 

DESIGN		4.169	4.199
EXISTING		3.988	4.170
OFFSET		-1.500	0.000

CH 140.000

CL DATA
 E 363351.251
 N 5745501.843
 RL 4.265 m
 DATUM 3.00



DESIGN		4.235	4.265
EXISTING		4.080	4.276
OFFSET		-1.500	0.000

CH 138.671


CL DATA
 E 363347.844
 N 5745506.031
 RL 4.532 m
 DATUM 3.00



DESIGN		4.502	4.532
EXISTING		4.245	4.532
OFFSET		-1.500	0.000

CH 133.272


CL DATA
 E 363353.229
 N 5745497.815
 RL 4.104 m
 DATUM 3.00

 

DESIGN		4.074	4.104
EXISTING		3.853	4.059
OFFSET		-1.500	0.000

CH 143.196


CL DATA
 E 363353.047
 N 5745498.487
 RL 4.109 m
 DATUM 3.00

 

DESIGN		4.079	4.109
EXISTING		3.864	4.062
OFFSET		-1.500	0.000

CH 142.500


CL DATA
 E 363352.335
 N 5745500.205
 RL 4.167 m
 DATUM 3.00

 

DESIGN		4.137	4.167
EXISTING		3.945	4.127
OFFSET		-1.500	0.000

CH 140.638

FOR DISCUSSION
 PURPOSES ONLY

 

REV	APP.	DATE	DESCRIPTION
A	AB	13.12.2019	ISSUED FOR DISCUSSION

REV	APP.	DATE	DESCRIPTION

SURVEYED	AR	DATUM	AHD/MGA
DESIGNED	WL	DATE	13.12.2019
APPROVED	AB	SHEET SIZE	A3
APP DATE	13.12.2019	SCALE	H:1:100 V:1:50

CAD FILE: J:\Groups\Design\Projects\Coronet Bay\3046 Norsemen's Rd Improvement Design

PROJECT:
 NORSEMENS ROAD
 IMPROVEMENT PLAN
 CORONET BAY WETLANDS

DRAWING:
 LONGITUDINAL SECTION PLAN
 WALKING TRACK
 CH 133.272 TO CH 143.196

DRAWING No.
 3046-514
 SHEET 14 OF 24
 REVISION A

CL DATA
 E 363353.581
 N 5745495.401
 RL 4.162 m
 DATUM 3.00

DESIGN		4.132	4.162
EXISTING		3.980	4.147
OFFSET		-1.500	0.000

CH 145.638

CL DATA
 E 363354.512
 N 5745488.653
 RL 4.484 m
 DATUM 3.00

DESIGN		4.454	4.484
EXISTING		4.186	4.503
OFFSET		-1.500	0.000

CH 152.454

CL DATA
 E 363353.505
 N 5745496.034
 RL 4.136 m
 DATUM 3.00

DESIGN		4.106	4.136
EXISTING		3.938	4.111
OFFSET		-1.500	0.000

CH 145.000

CL DATA
 E 363354.205
 N 5745490.188
 RL 4.410 m
 DATUM 3.00

DESIGN		4.380	4.410
EXISTING		4.147	4.444
OFFSET		-1.500	0.000

CH 150.888

CL DATA
 E 363353.423
 N 5745496.721
 RL 4.116 m
 DATUM 3.00

DESIGN		4.086	4.116
EXISTING		3.892	4.076
OFFSET		-1.500	0.000


CH 144.308

CL DATA
 E 363354.099
 N 5745491.069
 RL 4.368 m
 DATUM 3.00

DESIGN		4.338	4.368
EXISTING		4.106	4.396
OFFSET		-1.500	0.000

CH 150.000

FOR DISCUSSION
 PURPOSES ONLY

 


REV	APP.	DATE	DESCRIPTION	REV	APP.	DATE	DESCRIPTION	SURVEYED	AR	DATUM	AHD/MGA
A	AB	13.12.2019	ISSUED FOR DISCUSSION					DESIGNED	WL	DATE	13.12.2019
								APPROVED	AB	SHEET SIZE	A3
								APP DATE	13.12.2019	SCALE	H:1:100 V:1:50

CAD FILE: J:\Groups\Design\Projects\Coronet Bay\3046 Norsemen's Rd Improvement Design

CL DATA
 E 363356.573
 N 5745482.886
 RL 4.434 m
 DATUM 3.00

DESIGN		4.404	4.434
EXISTING		4.135	4.376
OFFSET		-1.500	0.000


CH 158.580

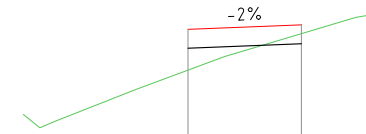

CL DATA
 E 363358.381
 N 5745476.726
 RL 4.434 m
 DATUM 3.00

DESIGN		4.404	4.434
EXISTING		4.260	4.434
OFFSET		-1.500	0.000


CH 165.000

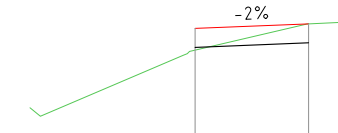

CL DATA
 E 363354.732
 N 5745487.970
 RL 4.478 m
 DATUM 3.00

DESIGN		4.448	4.478
EXISTING		4.165	4.459
OFFSET		-1.500	0.000


CH 153.172

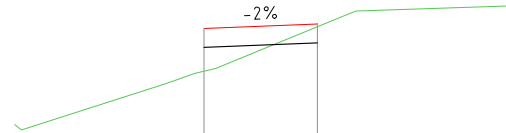

CL DATA
 E 363357.007
 N 5745481.408
 RL 4.422 m
 DATUM 3.00

DESIGN		4.392	4.422
EXISTING		4.191	4.422
OFFSET		-1.500	0.000


CH 160.120

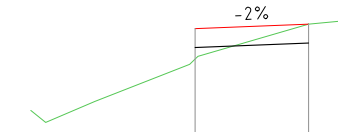

CL DATA
 E 363354.524
 N 5745488.609
 RL 4.483 m
 DATUM 3.00

DESIGN		4.453	4.483
EXISTING		4.186	4.504
OFFSET		-1.500	0.000


CH 152.500

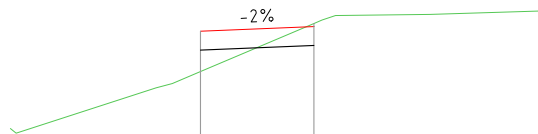


CL DATA
 E 363356.973
 N 5745481.523
 RL 4.423 m
 DATUM 3.00

DESIGN		4.393	4.423
EXISTING		4.189	4.416
OFFSET		-1.500	0.000

CH 160.000

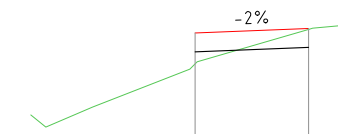


FOR DISCUSSION
 PURPOSES ONLY

 

REV	APP.	DATE	DESCRIPTION	REV	APP.	DATE	DESCRIPTION	SURVEYED	AR	DATUM	AHD/MGA	PROJECT:
A	AB	13.12.2019	ISSUED FOR DISCUSSION					DESIGNED	WL	DATE	13.12.2019	NORSEMENS ROAD IMPROVEMENT PLAN CORONET BAY WETLANDS
							APPROVED	AB	SHEET SIZE	A3	DRAWING:	
							APP DATE	13.12.2019	SCALE	H:1:100 V:1:50	LONGITUDINAL SECTION PLAN WALKING TRACK CH 152.500 TO CH 165.000	
											DRAWING No. 3046-516 SHEET 16 OF 24 REVISION A	


CL DATA
 E 363361.483
 N 5745466.158
 RL 4.384 m
 DATUM 3.00

 

DESIGN		4.354	4.384
EXISTING		4.196	4.384
OFFSET		-1.500	0.000

CH 176.013


CL DATA
 E 363362.740
 N 5745460.947
 RL 4.275 m
 DATUM 3.00

 

DESIGN		4.245	4.275
EXISTING		4.128	4.275
OFFSET		-1.500	0.000

CH 181.377

CL DATA
 E 363360.050
 N 5745471.039
 RL 4.302 m
 DATUM 3.00

 

DESIGN		4.272	4.302
EXISTING		4.171	4.302
OFFSET		-1.500	0.000

CH 170.926


CL DATA
 E 363362.452
 N 5745462.294
 RL 4.303 m
 DATUM 3.00



DESIGN		4.273	4.303
EXISTING		4.145	4.303
OFFSET		-1.500	0.000

CH 180.000

CL DATA
 E 363359.789
 N 5745471.928
 RL 4.322 m
 DATUM 3.00

 

DESIGN		4.292	4.322
EXISTING		4.185	4.311
OFFSET		-1.500	0.000

CH 170.000


CL DATA
 E 363362.015
 N 5745464.343
 RL 4.346 m
 DATUM 3.00



DESIGN		4.316	4.346
EXISTING		4.174	4.349
OFFSET		-1.500	0.000

CH 177.905

FOR DISCUSSION
 PURPOSES ONLY

 

REV	APP.	DATE	DESCRIPTION	REV	APP.	DATE	DESCRIPTION	SURVEYED	AR	DATUM	AHD/MGA	PROJECT:
A	AB	13.12.2019	ISSUED FOR DISCUSSION					DESIGNED	WL	DATE	13.12.2019	NORSEMENS ROAD IMPROVEMENT PLAN CORONET BAY WETLANDS
							APPROVED	AB	SHEET SIZE	A3		
							APP DATE	13.12.2019	SCALE	H:1:100 V:1:50		
CAD FILE: J:\Groups\Design\Projects\Coronet Bay\3046 Norsemen's Rd Improvement Design												

DRAWING:	DRAWING No.
LONGITUDINAL SECTION PLAN WALKING TRACK CH 170.000 TO CH 181.377	3046-517
	SHEET 17 OF 24
	REVISION A

CL DATA
 E 363366.626
 N 5745442.734
 RL 4.344 m
 DATUM 3.00

DESIGN		4.314	4.344
EXISTING		4.247	4.344
OFFSET		-1500	0.000

CH 200.000

CL DATA
 E 363367.410
 N 5745439.064
 RL 4.383 m
 DATUM 3.00

DESIGN		4.353	4.383
EXISTING		4.246	4.385
OFFSET		-1500	0.000

CH 203.753

CL DATA
 E 363365.836
 N 5745446.441
 RL 4.337 m
 DATUM 3.00

DESIGN		4.307	4.337
EXISTING		4.201	4.337
OFFSET		-1500	0.000

CH 196.210

CL DATA
 E 363367.294
 N 5745439.607
 RL 4.386 m
 DATUM 3.00

DESIGN		4.356	4.386
EXISTING		4.246	4.386
OFFSET		-1500	0.000

CH 203.198

CL DATA
 E 363364.539
 N 5745452.514
 RL 4.285 m
 DATUM 3.00

DESIGN		4.255	4.285
EXISTING		4.155	4.285
OFFSET		-1500	0.000


CH 190.000

CL DATA
 E 363366.989
 N 5745441.037
 RL 4.347 m
 DATUM 3.00

DESIGN		4.317	4.347
EXISTING		4.251	4.347
OFFSET		-1500	0.000

CH 201.736

FOR DISCUSSION
 PURPOSES ONLY

 

REV	APP.	DATE	DESCRIPTION	REV	APP.	DATE	DESCRIPTION	SURVEYED	AR	DATUM	AHD/MGA
A	AB	13.12.2019	ISSUED FOR DISCUSSION					DESIGNED	WL	DATE	13.12.2019
								APPROVED	AB	SHEET SIZE	A3
								APP DATE	13.12.2019	SCALE	H:1:100 V:1:50

CAD FILE: J:\Groups\Design\Projects\Coronet Bay\3046 Norsemen's Rd Improvement Design

CL DATA
 E 363371586
 N 5745423.363
 RL 4.409 m
 DATUM 3.00

DESIGN		4.379	4.409
EXISTING		4.380	4.409
OFFSET		-1.500	0.000

CH 220.000

CL DATA
 E 363373.290
 N 5745413.533
 RL 4.381 m
 DATUM 3.00

DESIGN		4.351	4.381
EXISTING		4.380	4.381
OFFSET		-1.500	0.000

CH 230.000

CL DATA
 E 363369.612
 N 5745430.784
 RL 4.327 m
 DATUM 3.00

DESIGN		4.297	4.327
EXISTING		4.288	4.327
OFFSET		-1.500	0.000

CH 212.321

CL DATA
 E 363373.127
 N 5745414.902
 RL 4.374 m
 DATUM 3.00

DESIGN		4.344	4.374
EXISTING		4.371	4.374
OFFSET		-1.500	0.000

CH 228.621

CL DATA
 E 363369.016
 N 5745433.027
 RL 4.342 m
 DATUM 3.00

DESIGN		4.312	4.342
EXISTING		4.274	4.351
OFFSET		-1.500	0.000


CH 210.000

CL DATA
 E 363372.551
 N 5745419.736
 RL 4.413 m
 DATUM 3.00

DESIGN		4.383	4.413
EXISTING		4.386	4.413
OFFSET		-1.500	0.000

CH 223.753

FOR DISCUSSION
 PURPOSES ONLY

 

76 MCBRIDE AVENUE
 (P.O. BOX 118)
 WONTHAGGI VIC 3995
 TEL: (03) 5671 2211
 FAX: (03) 5671 2222
 www.basscoast.vic.gov.au

REV	APP.	DATE	DESCRIPTION	REV	APP.	DATE	DESCRIPTION	SURVEYED	AR	DATUM	AHD/MGA
A	AB	13.12.2019	ISSUED FOR DISCUSSION					DESIGNED	WL	DATE	13.12.2019
								APPROVED	AB	SHEET SIZE	A3
								APP DATE	13.12.2019	SCALE	H:1:100 V:1:50

CAD FILE: J:\Groups\Design\Projects\Coronet Bay\3046 Norsemen's Rd Improvement Design

PROJECT:
 NORSEMENS ROAD
 IMPROVEMENT PLAN
 CORONET BAY WETLANDS

DRAWING:
 LONGITUDINAL SECTION PLAN
 WALKING TRACK
 CH 210.000 TO CH 230.000

DRAWING No.
 3046-519
 SHEET 19 OF 24
 REVISION A

CL DATA
 E 363375.155
 N 5745397.890
 RL 4.404 m
 DATUM 4.00

DESIGN		4.374	4.404
EXISTING		4.395	4.406
OFFSET	-1.500	0.000	

CH 245.754

CL DATA
 E 363379.857
 N 5745384.442
 RL 4.356 m
 DATUM 3.00

DESIGN		4.326	4.356
EXISTING		4.149	4.107
OFFSET	-1.500	0.000	

CH 260.000

CL DATA
 E 363374.729
 N 5745401.463
 RL 4.339 m
 DATUM 3.00

DESIGN		4.309	4.339
EXISTING		4.381	4.339
OFFSET	-1.500	0.000	

CH 242.156

CL DATA
 E 363376.557
 N 5745393.882
 RL 4.423 m
 DATUM 4.00

DESIGN		4.393	4.423
EXISTING		4.427	4.443
OFFSET	-1.500	0.000	

CH 250.000

CL DATA
 E 363374.474
 N 5745403.603
 RL 4.346 m
 DATUM 3.00

DESIGN		4.316	4.346
EXISTING		4.391	4.349
OFFSET	-1.500	0.000	


CH 240.000

CL DATA
 E 363375.800
 N 5745396.046
 RL 4.439 m
 DATUM 4.00

DESIGN		4.409	4.439
EXISTING		4.421	4.439
OFFSET	-1.500	0.000	

CH 247.708

FOR DISCUSSION
 PURPOSES ONLY

 

REV	APP.	DATE	DESCRIPTION	REV	APP.	DATE	DESCRIPTION	SURVEYED	AR	DATUM	AHD/MGA
A	AB	13.12.2019	ISSUED FOR DISCUSSION					DESIGNED	WL	DATE	13.12.2019
								APPROVED	AB	SHEET SIZE	A3
								APP DATE	13.12.2019	SCALE	H:1:100 V:1:50

PROJECT: NORSEMENS ROAD IMPROVEMENT PLAN CORONET BAY WETLANDS

DRAWING: LONGITUDINAL SECTION PLAN WALKING TRACK CH 240.000 TO CH 260.000

DRAWING No. 3046-520 SHEET 20 OF 24 REVISION A

CL DATA
 E 363383.643
 N 5745375.188
 RL 4.289 m
 DATUM 3.00

DESIGN		4.259	4.289
EXISTING		4.263	4.313
OFFSET	-1500	0.000	

CH 270.000

CL DATA
 E 363389.119
 N 5745359.895
 RL 4.179 m
 DATUM 3.00

DESIGN		4.149	4.179
EXISTING		4.173	4.179
OFFSET	-1500	0.000	

CH 286.254

CL DATA
 E 363380.694
 N 5745382.215
 RL 4.340 m
 DATUM 3.00

DESIGN		4.310	4.340
EXISTING		4.111	4.155
OFFSET	-1500	0.000	

CH 262.380

CL DATA
 E 363387.137
 N 5745365.826
 RL 4.221 m
 DATUM 3.00

DESIGN		4.191	4.221
EXISTING		4.257	4.253
OFFSET	-1500	0.000	

CH 280.000

CL DATA
 E 363380.038
 N 5745383.923
 RL 4.352 m
 DATUM 3.00

DESIGN		4.322	4.352
EXISTING		4.136	4.094
OFFSET	-1500	0.000	


CH 260.549

CL DATA
 E 363385.436
 N 5745370.915
 RL 4.258 m
 DATUM 3.00

DESIGN		4.228	4.258
EXISTING		4.229	4.260
OFFSET	-1500	0.000	

CH 274.635

FOR DISCUSSION
 PURPOSES ONLY

 

REV	APP	DATE	DESCRIPTION	REV	APP	DATE	DESCRIPTION	SURVEYED	AR	DATUM	AHD/MGA
A	AB	13.12.2019	ISSUED FOR DISCUSSION					DESIGNED	WL	DATE	13.12.2019
								APPROVED	AB	SHEET SIZE	A3
								APP DATE	13.12.2019	SCALE	H:1:100 V:1:50

CL DATA
 E 363393.996
 N 5745345.298
 RL 4.333 m
 DATUM 3.00

DESIGN		4.303	4.333
EXISTING		4.254	4.333
OFFSET		-1.500	0.000

CH 301.643

CL DATA
 E 363398.309
 N 5745335.388
 RL 4.308 m
 DATUM 3.00

DESIGN		4.278	4.308
EXISTING		4.265	4.310
OFFSET		-1.500	0.000

CH 312.523

CL DATA
 E 363393.475
 N 5745346.857
 RL 4.316 m
 DATUM 3.00

DESIGN		4.286	4.316
EXISTING		4.261	4.322
OFFSET		-1.500	0.000

CH 300.000

CL DATA
 E 363396.970
 N 5745337.526
 RL 4.258 m
 DATUM 3.00

DESIGN		4.228	4.258
EXISTING		4.280	4.258
OFFSET		-1.500	0.000

CH 310.000

CL DATA
 E 363390.306
 N 5745356.341
 RL 4.217 m
 DATUM 3.00

DESIGN		4.187	4.217
EXISTING		4.200	4.208
OFFSET		-1.500	0.000


CH 290.000

CL DATA
 E 363396.161
 N 5745338.819
 RL 4.228 m
 DATUM 3.00

DESIGN		4.198	4.228
EXISTING		4.256	4.228
OFFSET		-1.500	0.000

CH 308.475

FOR DISCUSSION
 PURPOSES ONLY

 

REV	APP.	DATE	DESCRIPTION	REV	APP.	DATE	DESCRIPTION	SURVEYED	AR	DATUM	AHD/MGA	PROJECT:
A	AB	13.12.2019	ISSUED FOR DISCUSSION					DESIGNED	WL	DATE	13.12.2019	NORSEMENS ROAD IMPROVEMENT PLAN CORONET BAY WETLANDS
							APPROVED	AB	SHEET SIZE	A3		
							APP DATE	13.12.2019	SCALE	H:1:100 V:1:50		

DRAWING:	DRAWING No.
LONGITUDINAL SECTION PLAN WALKING TRACK CH 290.000 TO CH 312.523	3046-522
	SHEET 22 OF 24
	REVISION A

CL DATA
 E 363400.632
 N 5745328.281
 RL 4.295 m
 DATUM 3.00

DESIGN		4.265	4.295
EXISTING		4.261	
OFFSET		-1500	0.000

CH 320.000

CL DATA
 E 363406.581
 N 5745309.198
 RL 4.251 m
 DATUM 3.00

DESIGN		4.221	4.251
EXISTING		4.221	4.249
OFFSET		-1500	0.000

CH 340.000

CL DATA
 E 363399.279
 N 5745332.419
 RL 4.294 m
 DATUM 3.00

DESIGN		4.264	4.294
EXISTING		4.276	4.294
OFFSET		-1500	0.000

CH 315.646

CL DATA
 E 363405.975
 N 5745311.926
 RL 4.264 m
 DATUM 3.00

DESIGN		4.234	4.264
EXISTING		4.209	4.262
OFFSET		-1500	0.000

CH 337.206

CL DATA
 E 363398.498
 N 5745334.810
 RL 4.320 m
 DATUM 3.00

DESIGN		4.290	4.320
EXISTING		4.274	4.320
OFFSET		-1500	0.000


CH 313.131

CL DATA
 E 363403.737
 N 5745318.775
 RL 4.297 m
 DATUM 3.00

DESIGN		4.267	4.297
EXISTING		4.274	4.297
OFFSET		-1500	0.000

CH 330.000

FOR DISCUSSION
 PURPOSES ONLY

 

76 MCBRIDE AVENUE
 (P.O. BOX 118)
 WONTHAGGI VIC 3995
 TEL: (03) 5671 2211
 FAX: (03) 5671 2222
 www.basscoast.vic.gov.au

REV	APP.	DATE	DESCRIPTION	REV	APP.	DATE	DESCRIPTION	SURVEYED	AR	DATUM	AHD/MGA
A	AB	13.12.2019	ISSUED FOR DISCUSSION					DESIGNED	WL	DATE	13.12.2019
								APPROVED	AB	SHEET SIZE	A3
								APP DATE	13.12.2019	SCALE	H:1:100 V:1:50

CAD FILE: J:\Groups\Design\Projects\Coronet Bay\3046 Norsemen's Rd Improvement Design

PROJECT:
 NORSEMENS ROAD
 IMPROVEMENT PLAN
 CORONET BAY WETLANDS

DRAWING:
 LONGITUDINAL SECTION PLAN
 WALKING TRACK
 CH 313.131 TO CH 340.000

DRAWING No.
 3046-523
 SHEET 23 OF 24
 REVISION A

CL DATA
 E 363410.470
 N 5745291.681
 RL 4.254 m
 DATUM 3.00

DESIGN		4.224	4.254
EXISTING		4.190	4.138
OFFSET		-1.500	0.000

CH 357.943

CL DATA
 E 363409.832
 N 5745294.555
 RL 4.181 m
 DATUM 3.00

DESIGN		4.151	4.181
EXISTING		4.201	4.181
OFFSET		-1.500	0.000

CH 355.000

CL DATA
 E 363408.748
 N 5745299.436
 RL 4.205 m
 DATUM 3.00

DESIGN		4.175	4.205
EXISTING		4.205	4.198
OFFSET		-1.500	0.000


CH 350.000

CL DATA
 E 363410.491
 N 5745289.625
 RL 4.304 m
 DATUM 3.00

DESIGN		4.274	4.304
EXISTING		4.215	4.304
OFFSET		-1.500	0.000

CH 360.000

FOR DISCUSSION
 PURPOSES ONLY

 

REV	APP.	DATE	DESCRIPTION	REV	APP.	DATE	DESCRIPTION	SURVEYED	AR	DATUM	AHD/MGA
A	AB	13.12.2019	ISSUED FOR DISCUSSION					DESIGNED	WL	DATE	13.12.2019
								APPROVED	AB	SHEET SIZE	A3
								APP DATE	13.12.2019	SCALE	H:1:100 V:1:50

PROJECT: NORSEMENS ROAD IMPROVEMENT PLAN CORONET BAY WETLANDS

DRAWING: LONGITUDINAL SECTION PLAN WALKING TRACK CH 350.000 TO CH 360.000

DRAWING No. 3046-524 SHEET 24 OF 24 REVISION A

CAD FILE: J:\Groups\Design\Projects\Coronet Bay\3046 Norsemen's Rd Improvement Design